

Floor Plans
Environmental
Health and Safety

Site Accident Plan

Fire Plans

Drainage Plan



ForFarmers Ltd, Portbury Mill, First Avenue,
Royal Portbury Dock, Portbury, Bristol BS20 7XS

for
farmers
the total feed business

PORTBURY

Mill Floor Plans

Mill Ground Floor

Offices/Parking


Press Floor

Top Press Floor

Plant Bins

Top Floor

for farmers
the **total** feed business
PORTBURY MILL

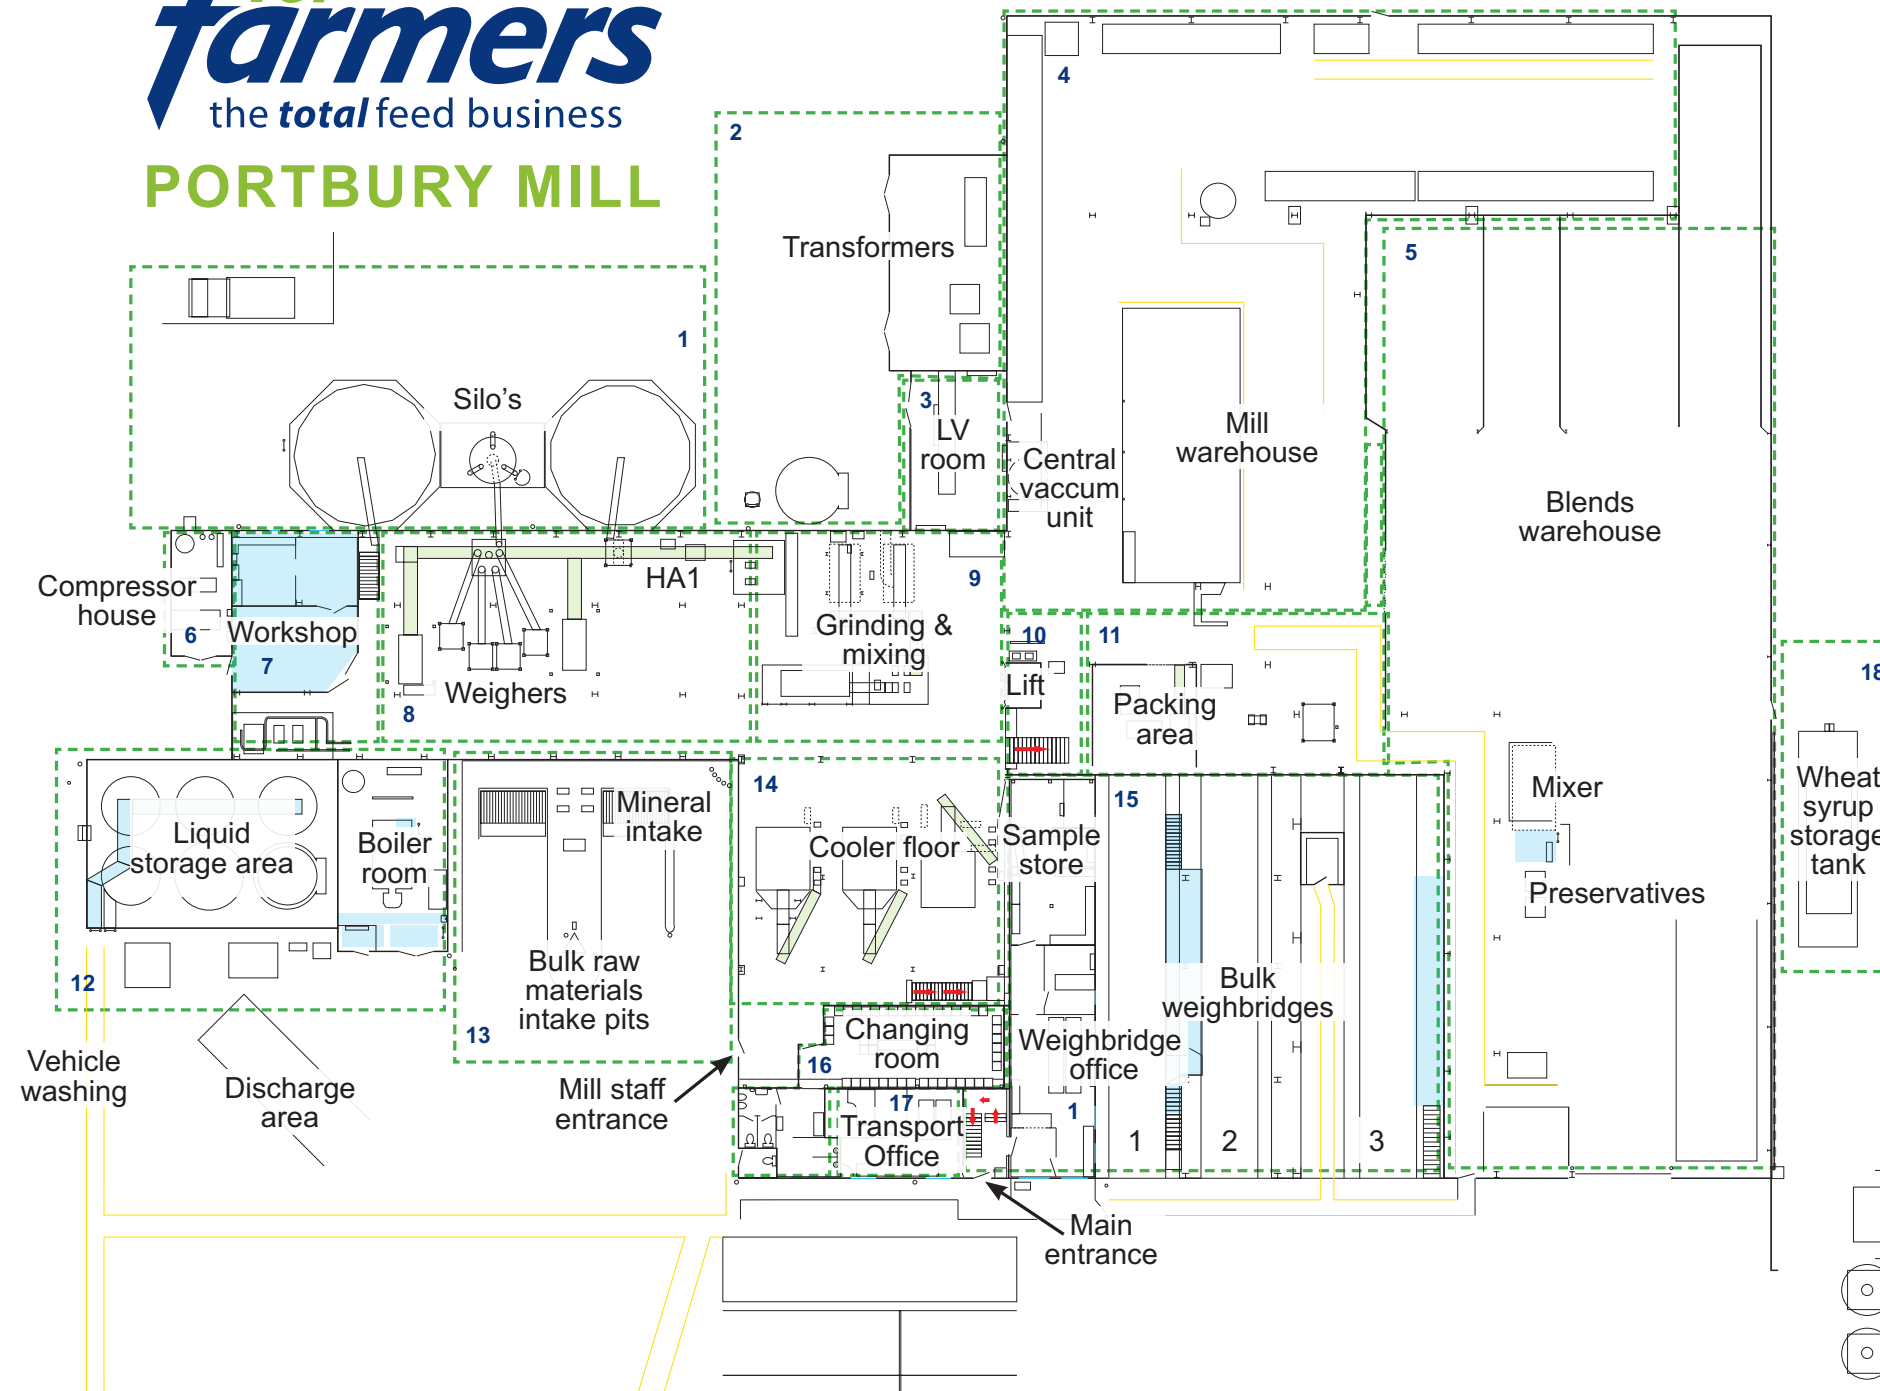

Return to
START




Silo's & Aimal feed skip

2



1

3

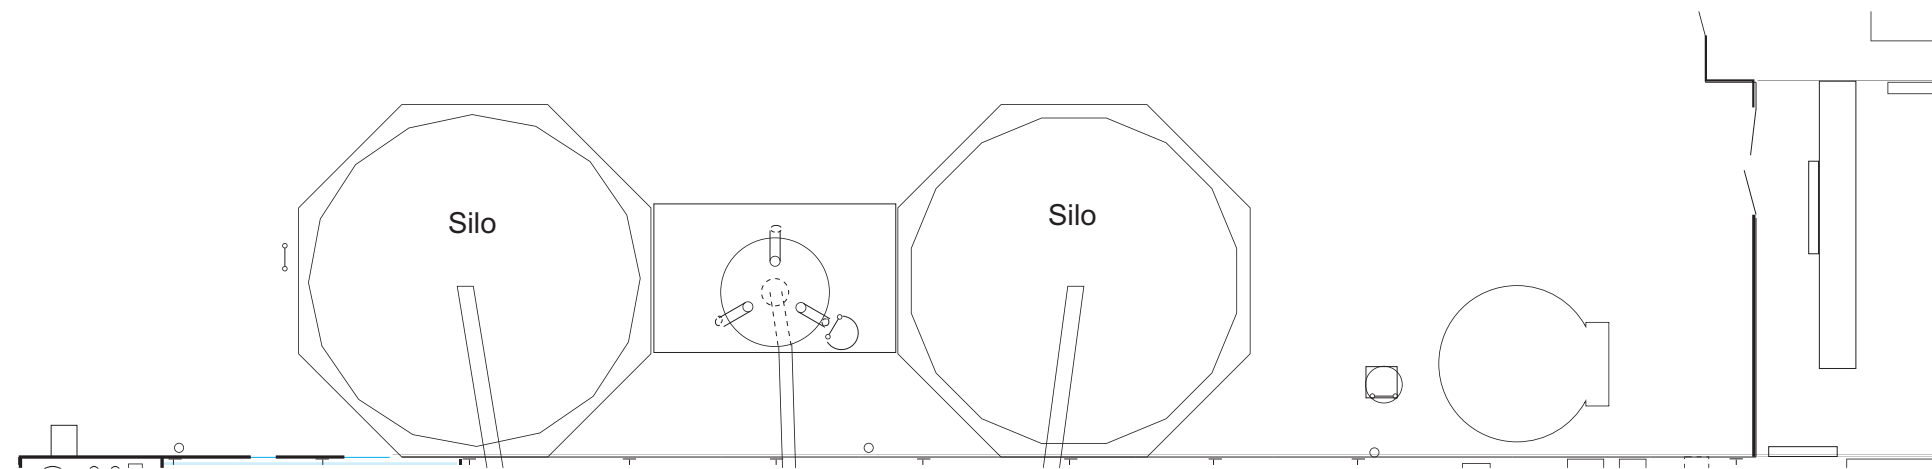

Return to
Ground floor

Return to
START

Risk Assessments

Safety Instructions

Environmental

COSHH



[Return to
PREVIOUS PAGE](#)

[Return to
START](#)



[Return to
PREVIOUS PAGE](#)

[Return to
START](#)



[Return to
PREVIOUS PAGE](#)

[Return to
START](#)

Fire Plans

Mill Ground Floor

Offices/Parking

Press Floor


Top Press Floor

Plant Bins

Top Floor

- WATER Extinguisher
- DRY POWDER Extinguisher
- CO₂ Carbon Dioxide Extinguisher
- FOAM Extinguisher
- FIRE BLANKET
- ⊙ HOSE REEL
- H HEAT DETECTOR
- ▲ SOUNDER
- CALL POINT

for farmers
the **total** feed business
PORTBURY MILL

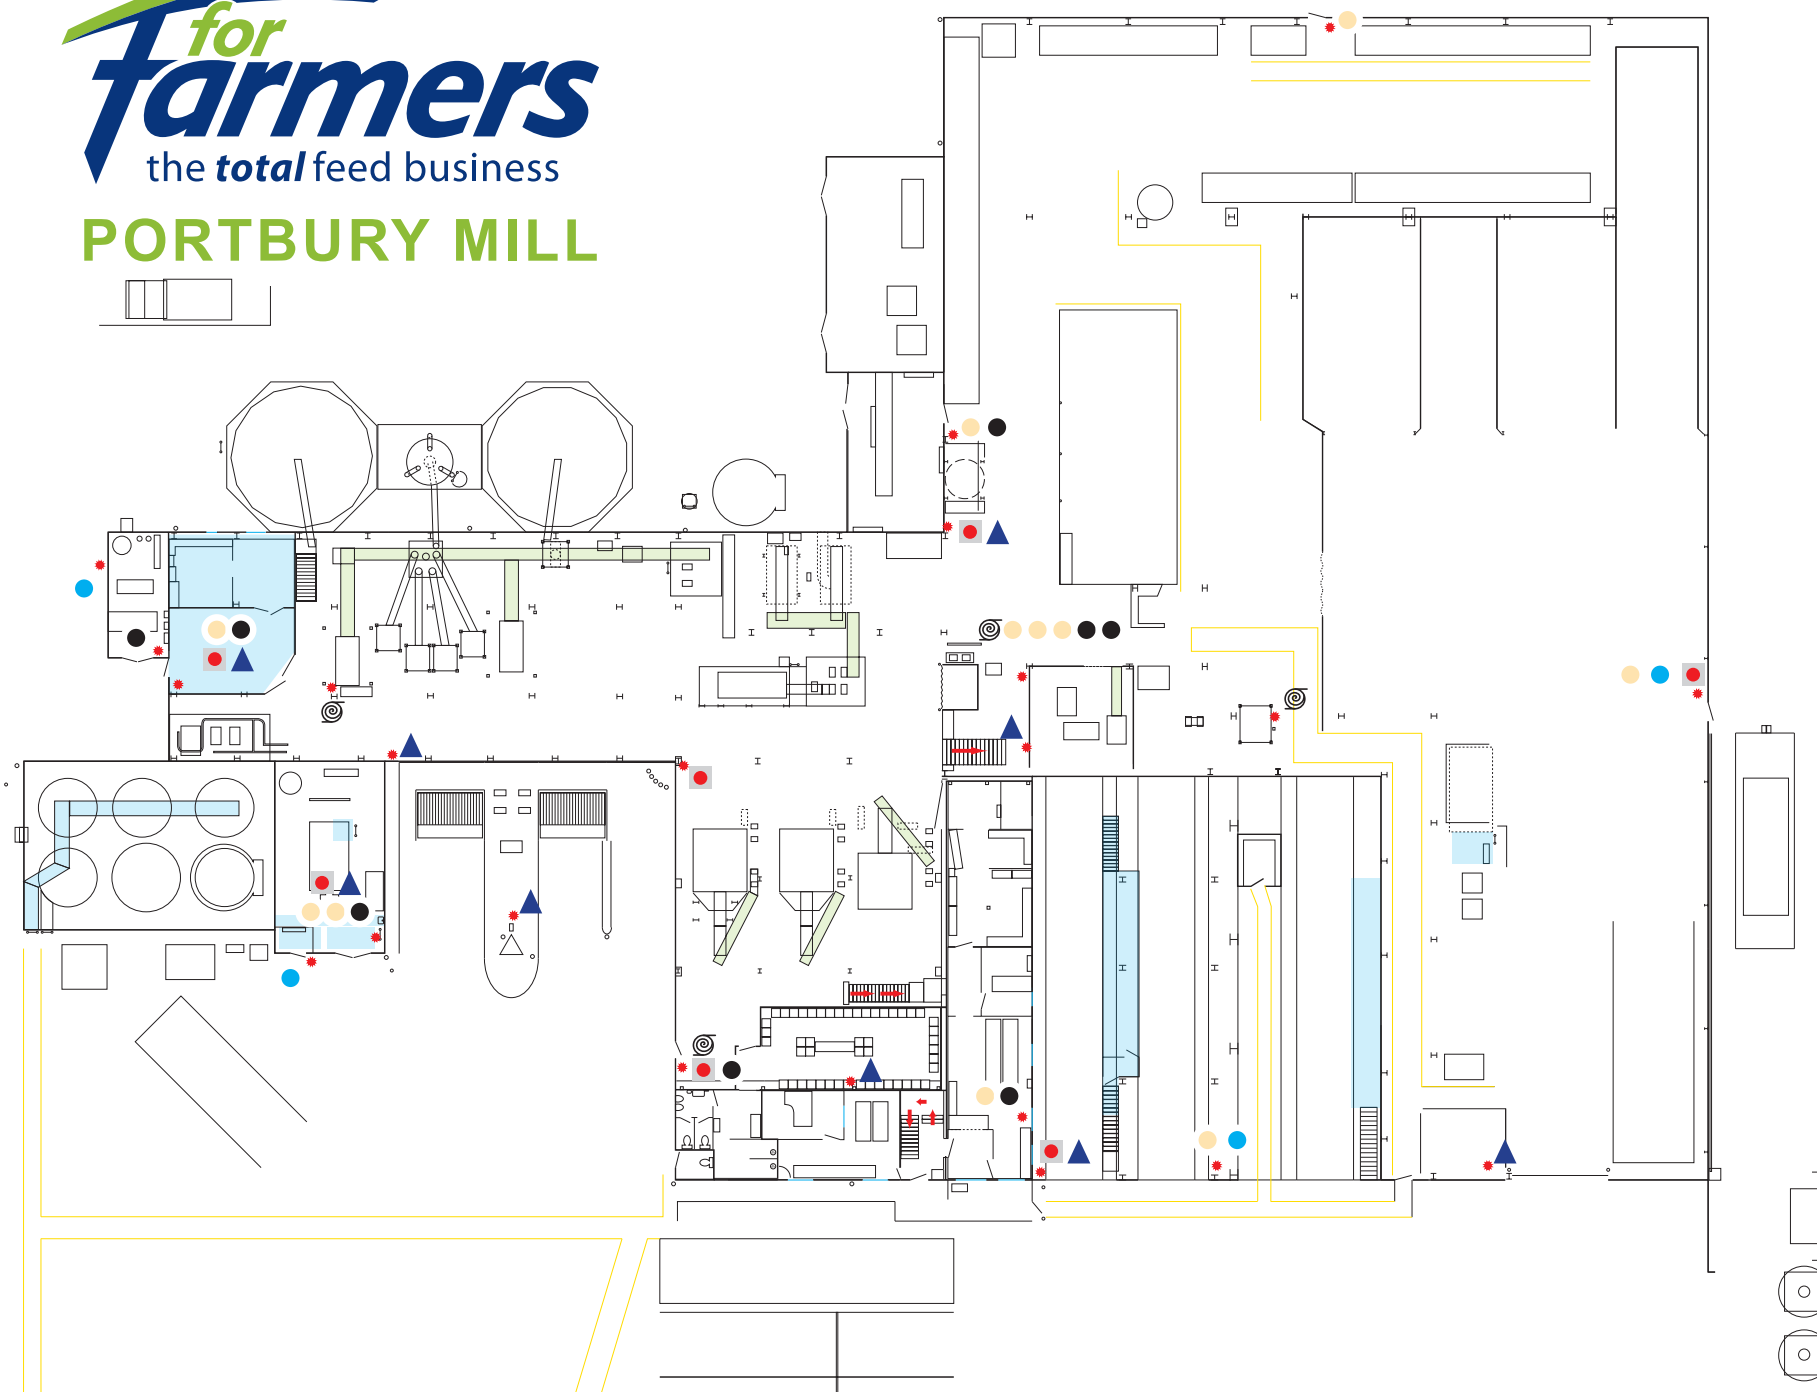

Return to
START

Fire Plans

Mill Ground Floor

Offices/Parking


Press Floor

Top Press Floor

Plant Bins

Top Floor

- WATER Extinguisher
- DRY POWDER Extinguisher
- CO₂ Carbon Dioxide Extinguisher
- FOAM Extinguisher
- FIRE BLANKET
- ⊙ HOSE REEL
- H HEAT DETECTOR
- ▲ SOUNDER
- CALL POINT

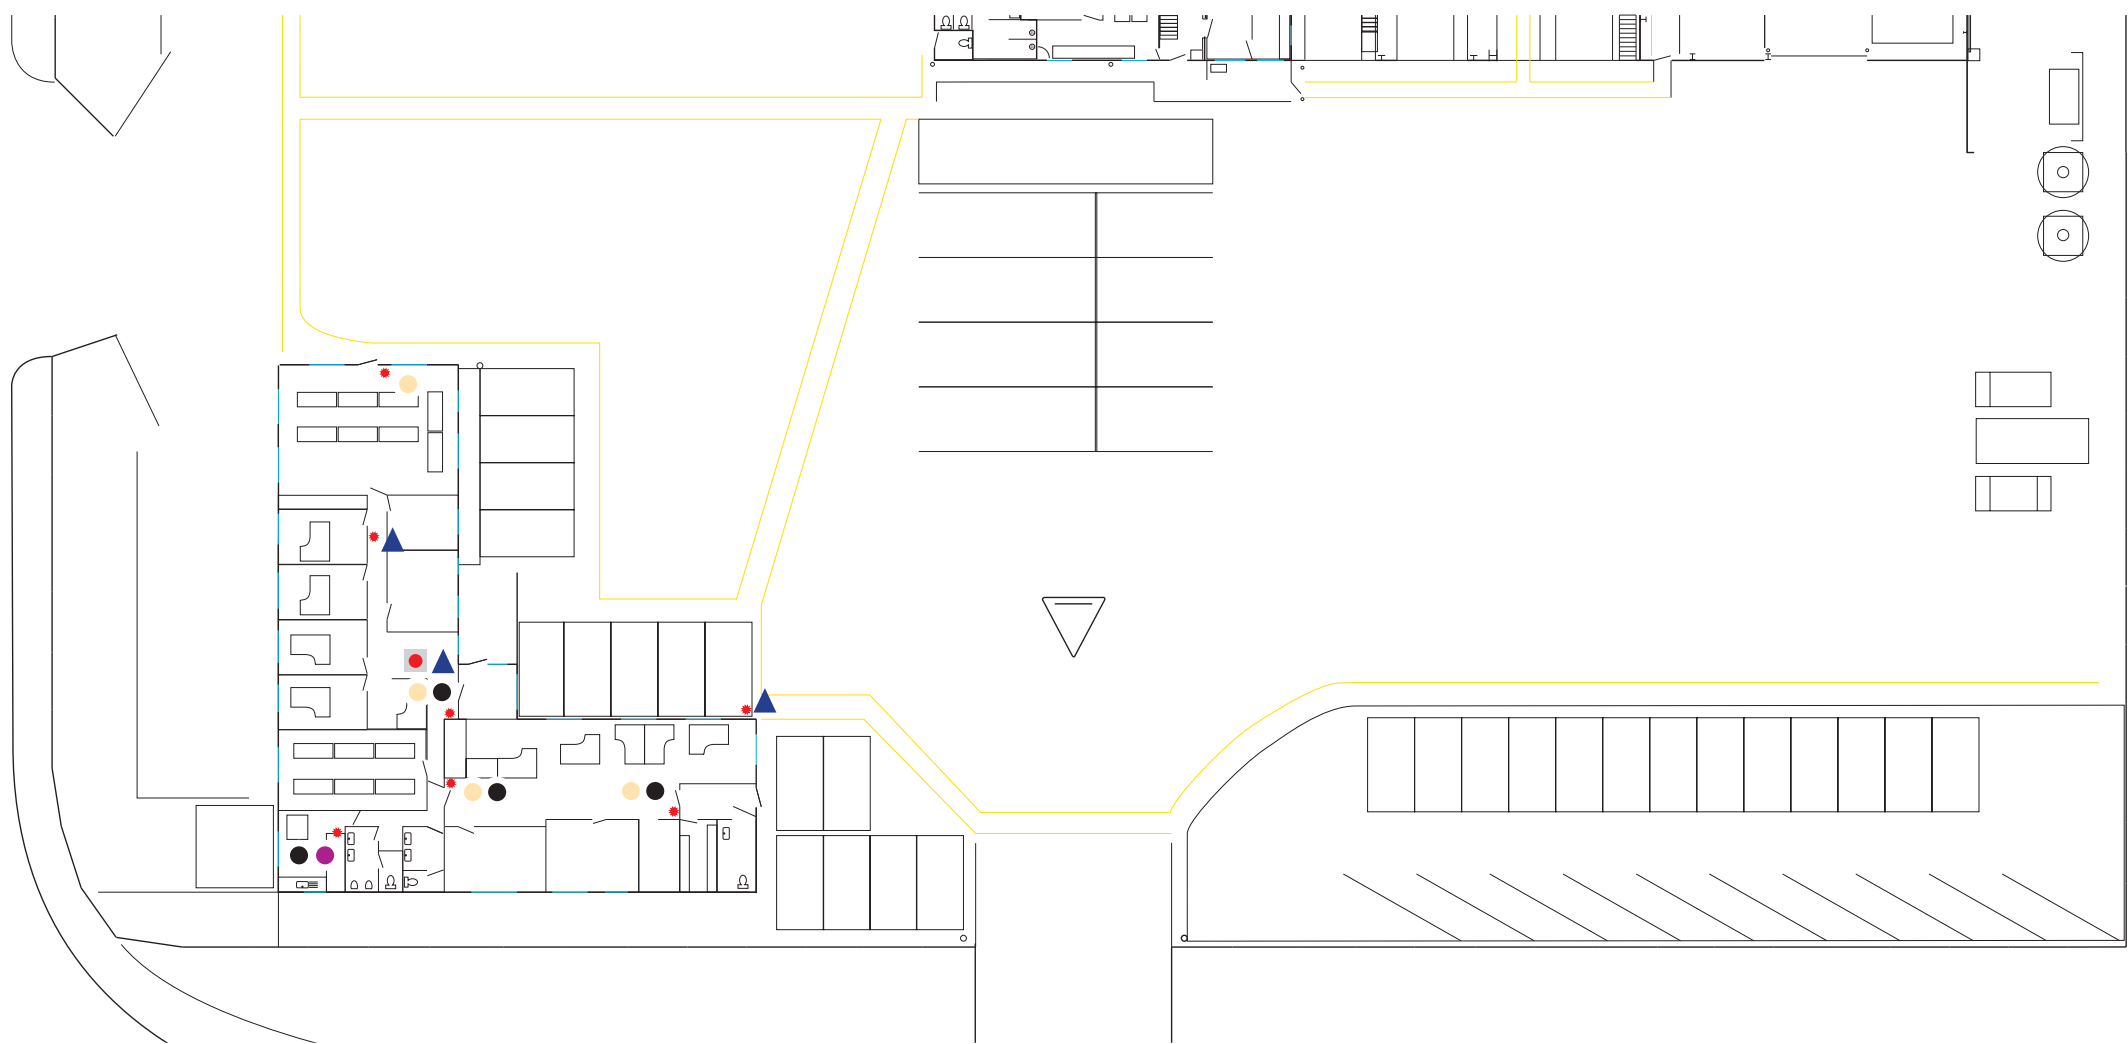

Return to
START

Fire Plans

Mill Ground Floor

Offices/Parking


Press Floor

Top Press Floor

Plant Bins

Top Floor

- WATER Extinguisher
- DRY POWDER Extinguisher
- CO₂ Carbon Dioxide Extinguisher
- FOAM Extinguisher
- FIRE BLANKET
- ⊙ HOSE REEL
- H HEAT DETECTOR
- ▲ SOUNDER
- CALL POINT

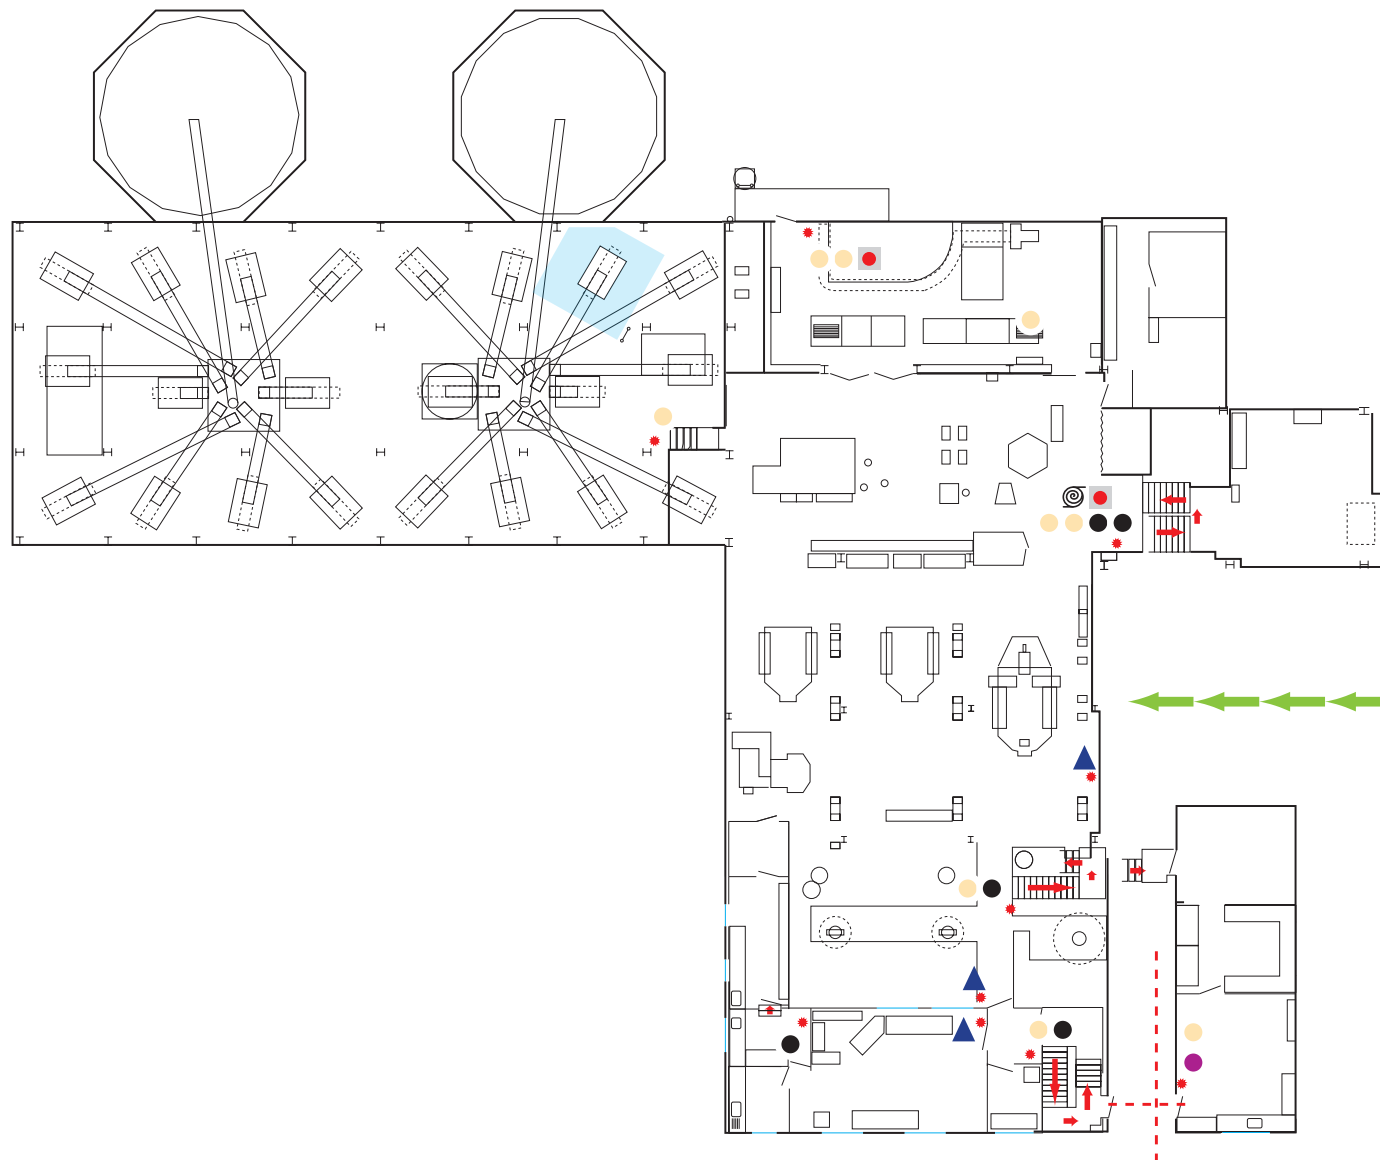

Return to
START

Fire Plans

- WATER Extinguisher
- DRY POWDER Extinguisher
- CO₂ Carbon Dioxide Extinguisher
- FOAM Extinguisher
- FIRE BLANKET
- ⊙ HOSE REEL
- H HEAT DETECTOR
- ▲ SOUNDER
- CALL POINT

Mill Ground Floor


Offices/Parking

Press Floor

Top Press Floor

Plant Bins

Top Floor

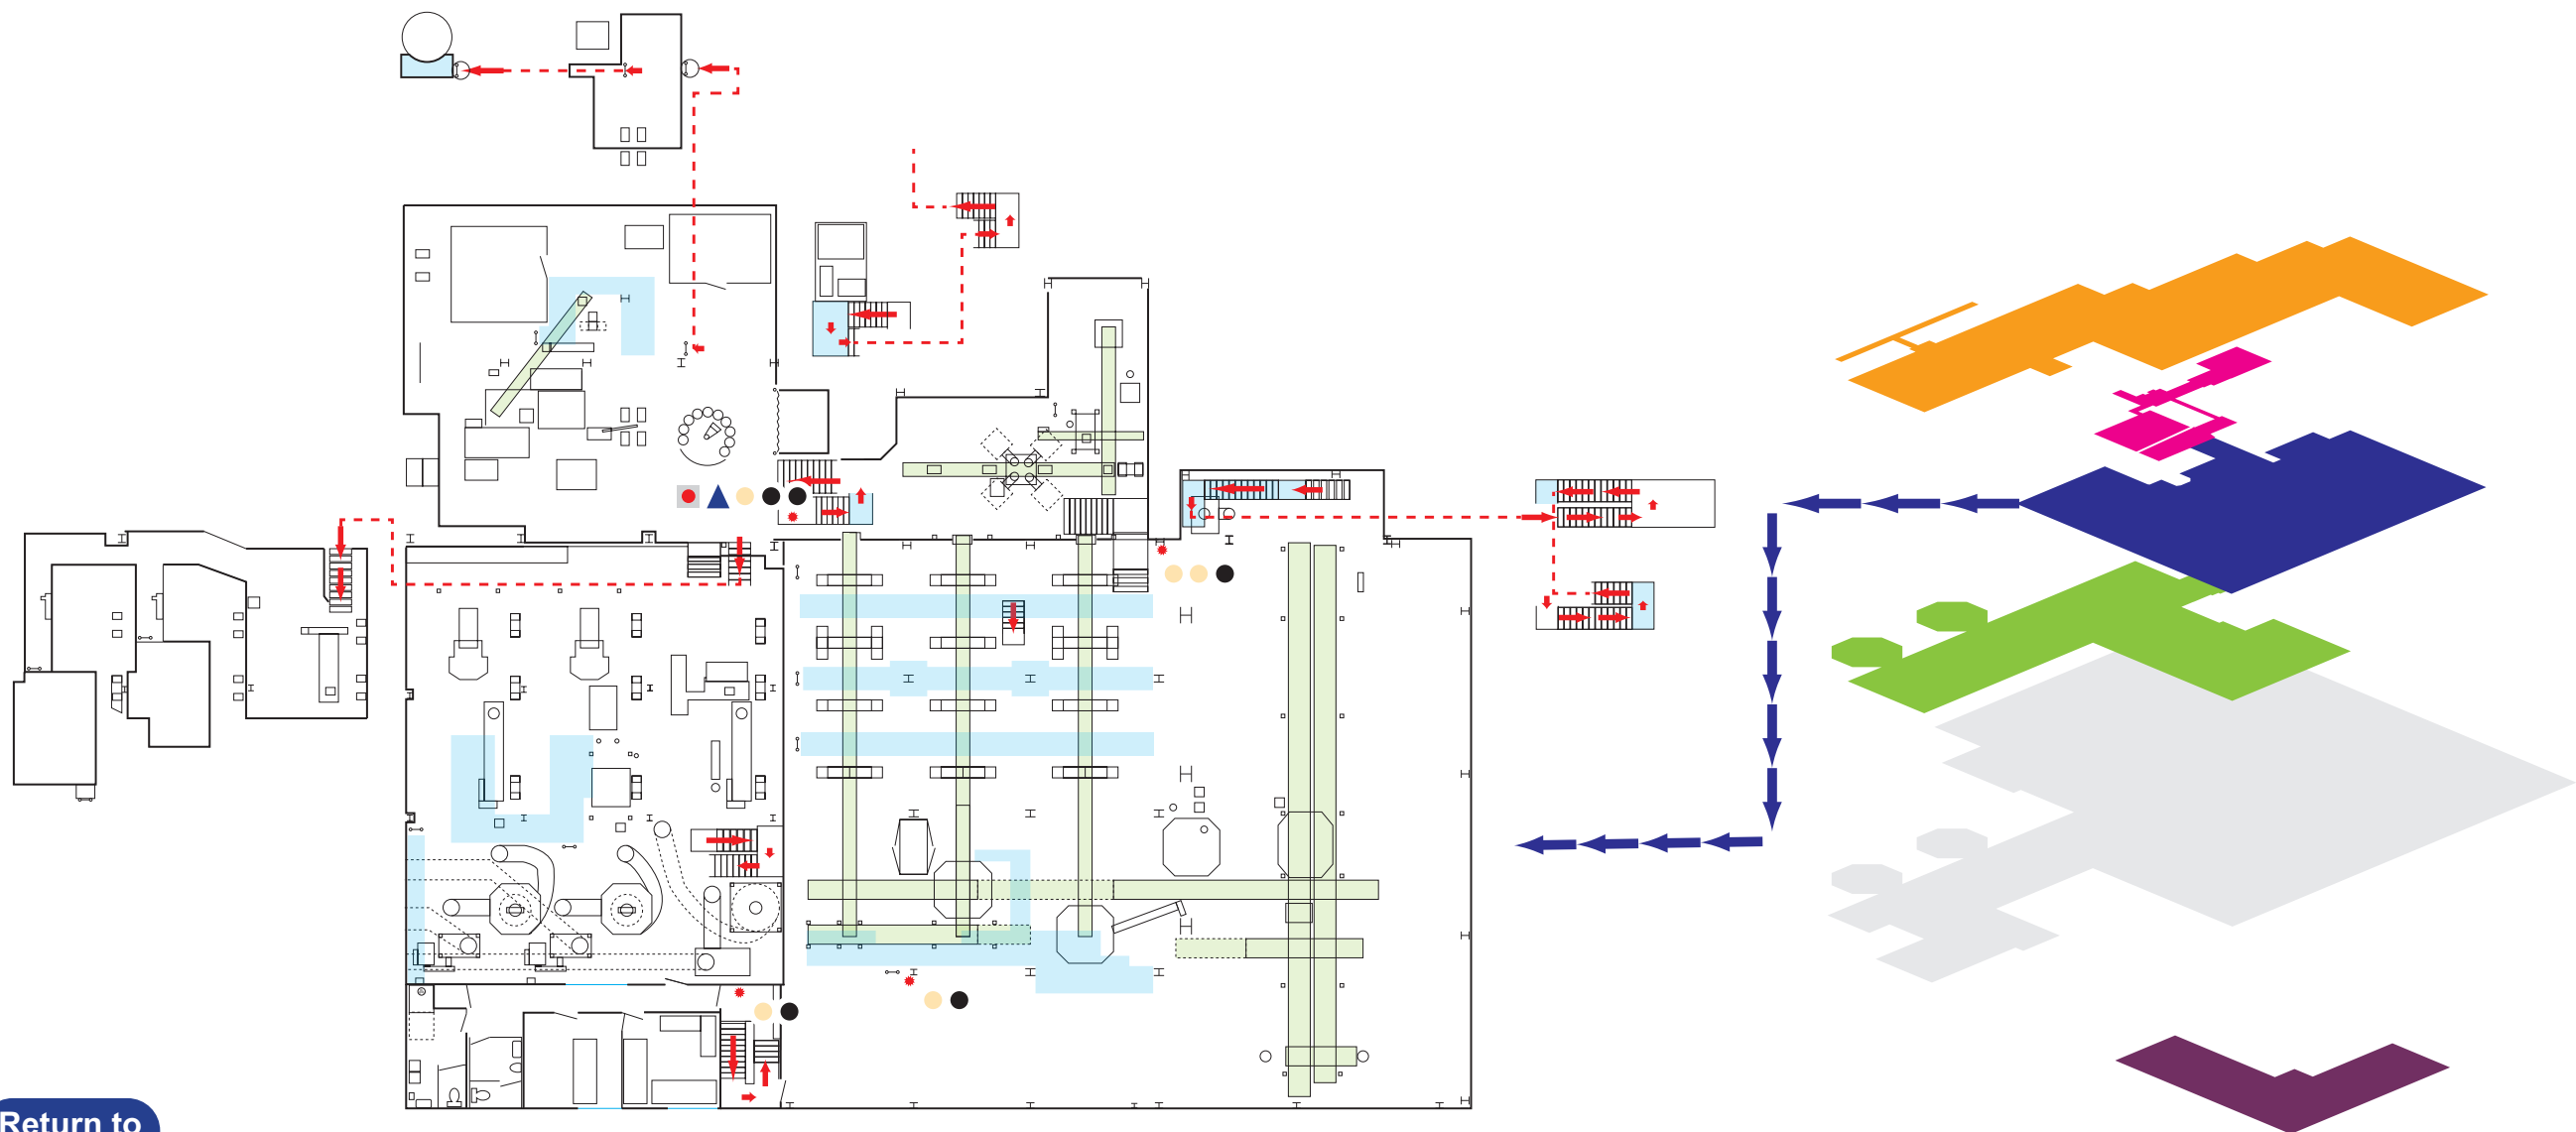

Return to
START

Fire Plans

- WATER Extinguisher
- DRY POWDER Extinguisher
- CO₂ Carbon Dioxide Extinguisher
- FOAM Extinguisher
- FIRE BLANKET
- ⊙ HOSE REEL
- H HEAT DETECTOR
- ▲ SOUNDER
- CALL POINT

Mill Ground Floor


Offices/Parking

Press Floor

Top Press Floor

Plant Bins

Top Floor

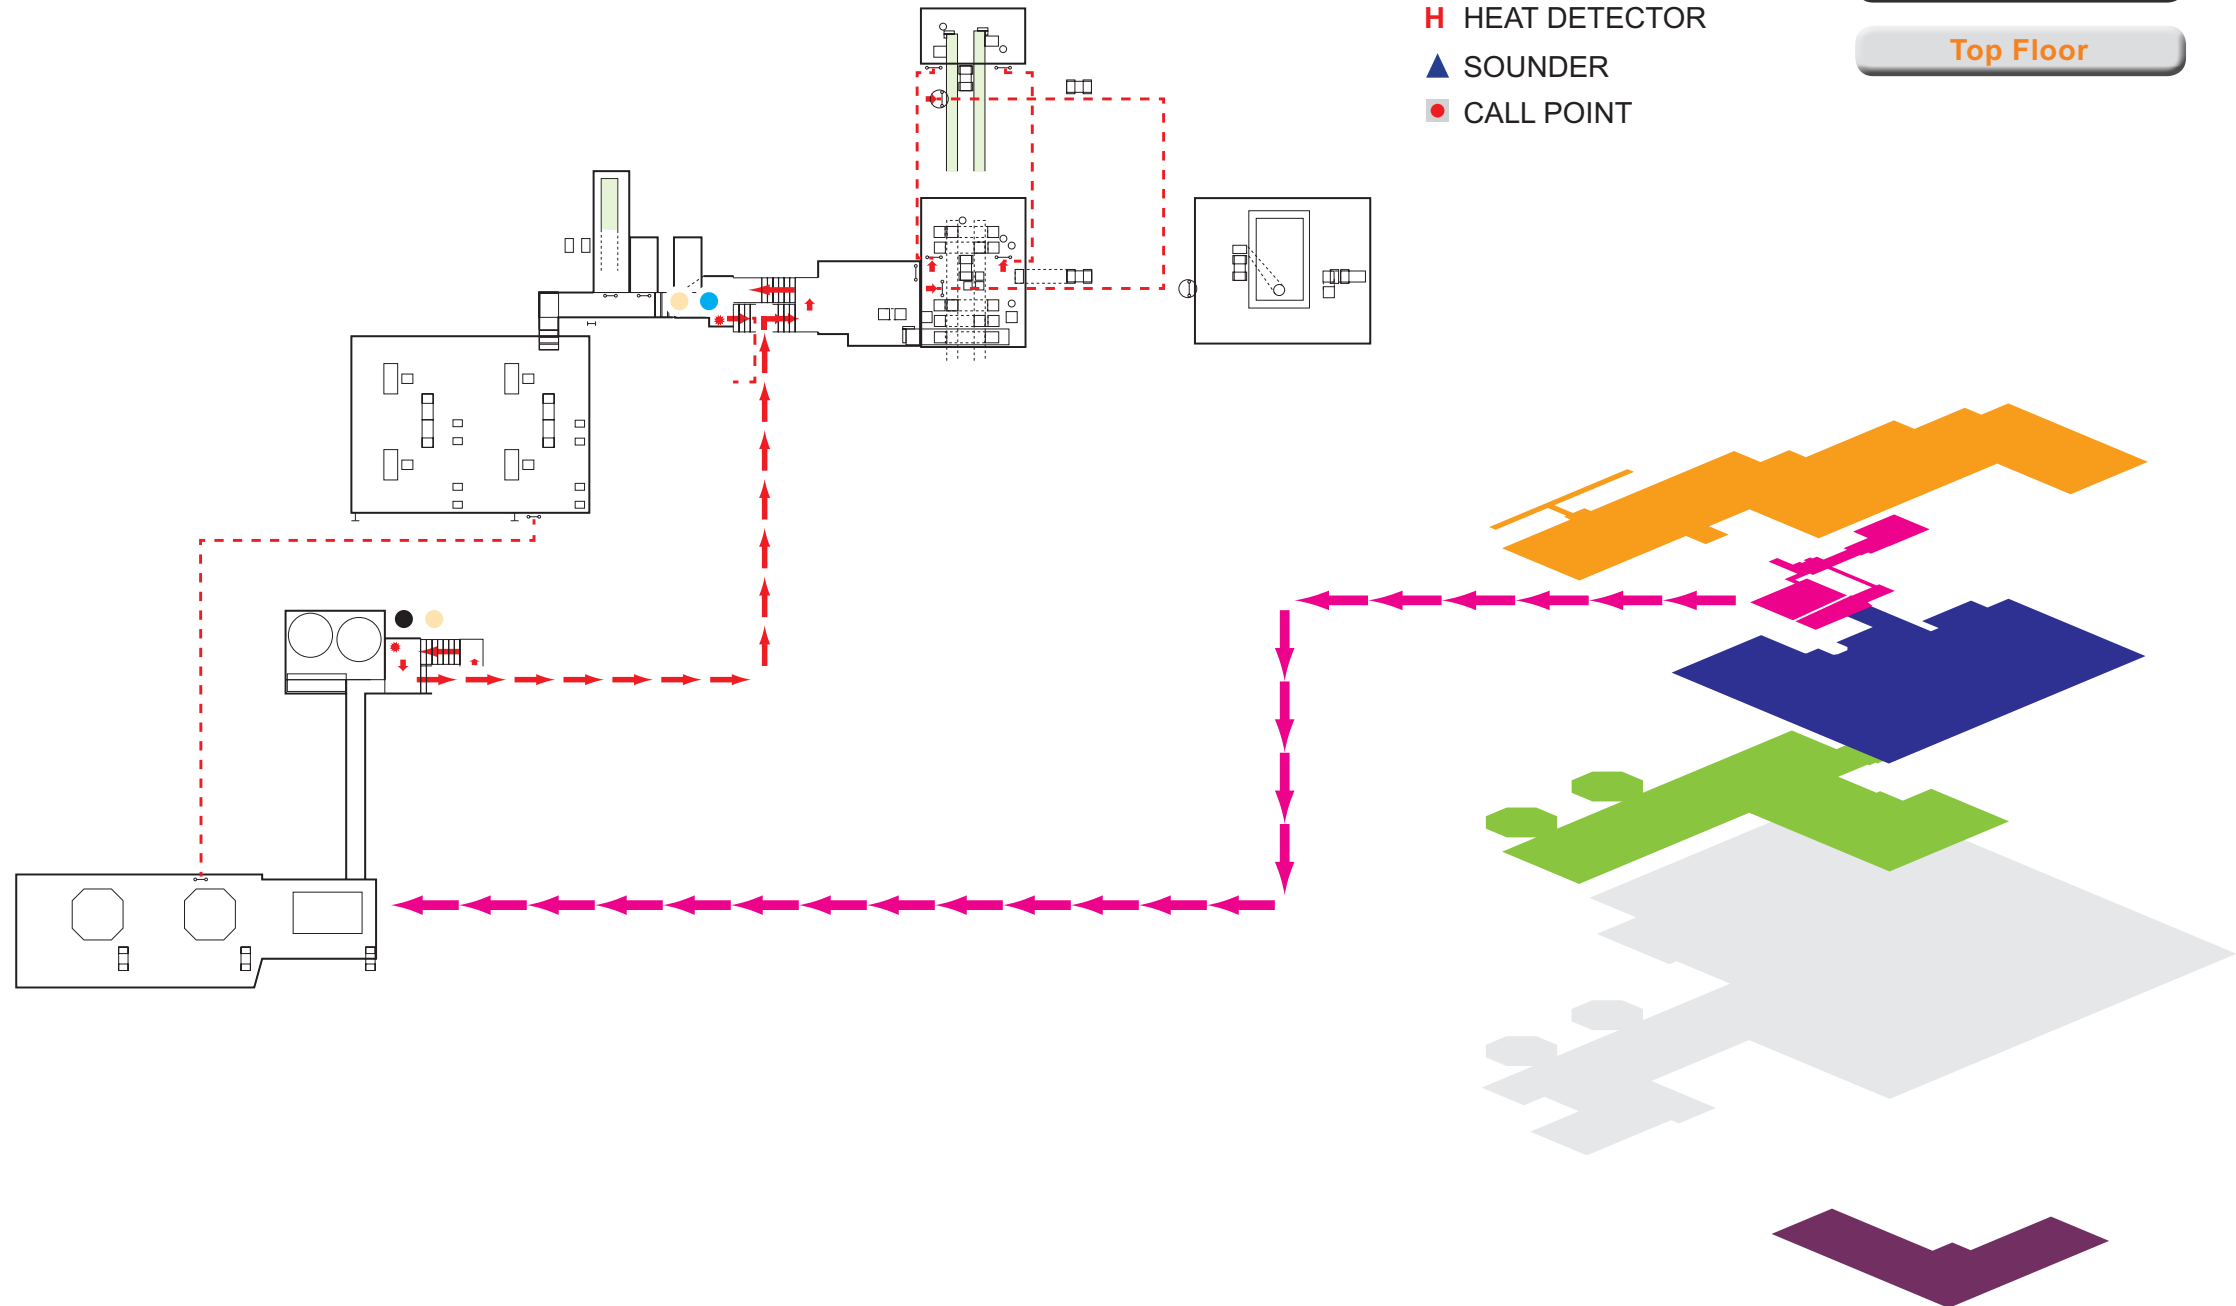

Return to
START

Fire Plans

- WATER Extinguisher
- DRY POWDER Extinguisher
- CO₂ Carbon Dioxide Extinguisher
- FOAM Extinguisher
- FIRE BLANKET
- ⊙ HOSE REEL
- H HEAT DETECTOR
- ▲ SOUNDER
- CALL POINT

Mill Ground Floor


Offices/Parking

Press Floor

Top Press Floor

Plant Bins

Top Floor

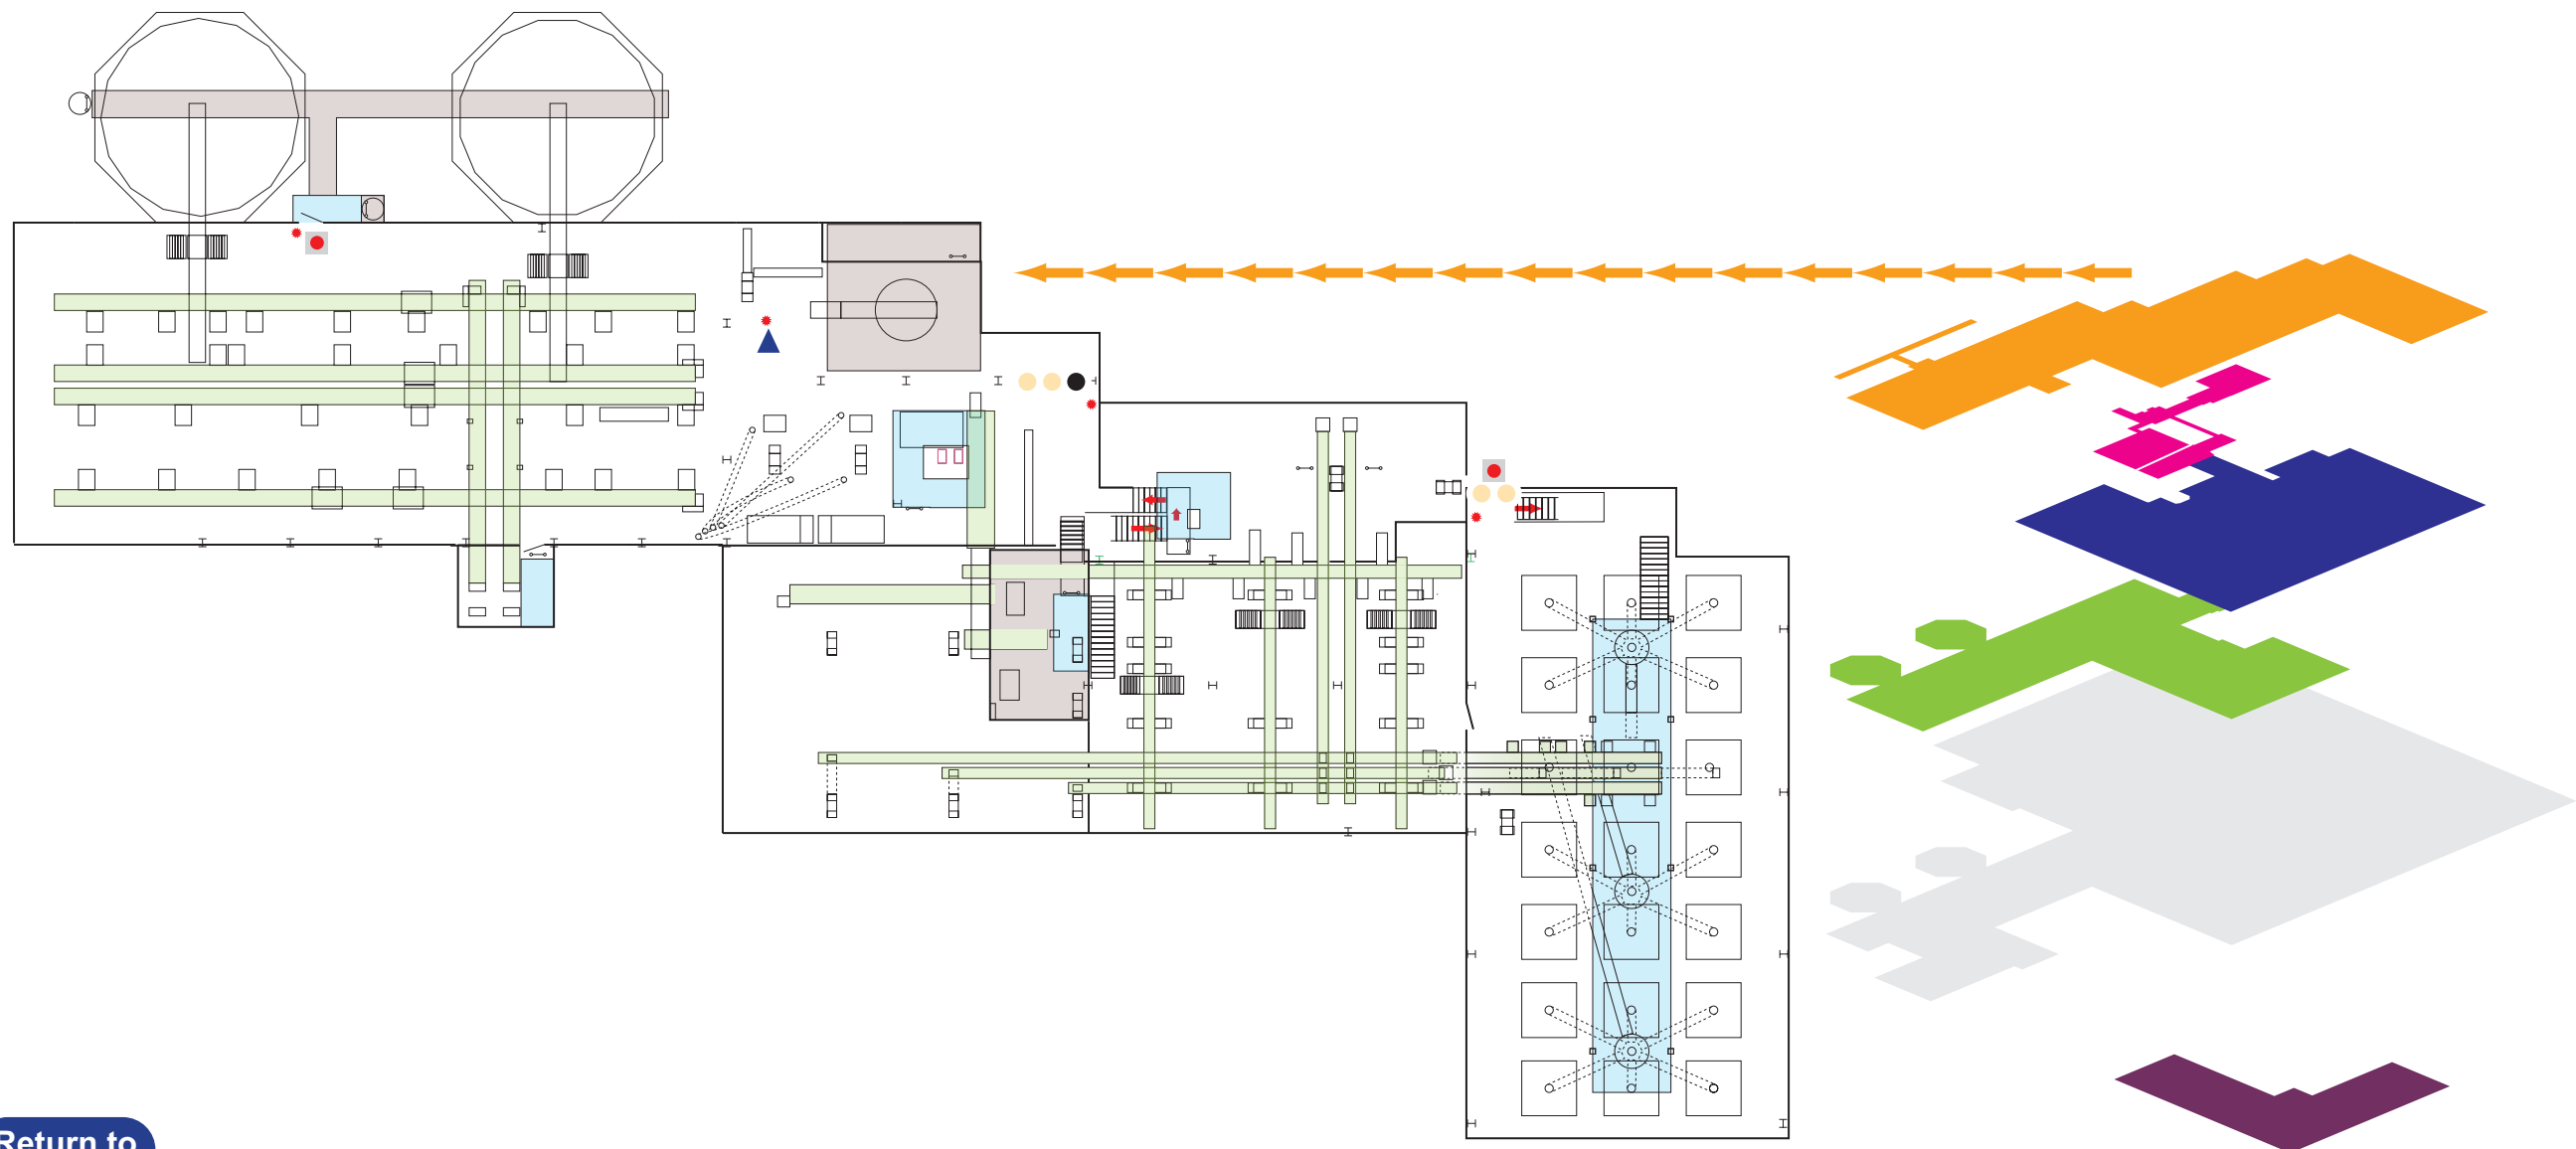

Return to
START