

Floor Plans
Environmental
Health and Safety

Site Accident Plan

Fire Plans

Drainage Plan




ForFarmers Ltd, Portbury Mill, First Avenue,
Royal Portbury Dock, Portbury, Bristol BS20 7XS

for
farmers
the *total* feed business

PORTBURY


Mill Floor Plans

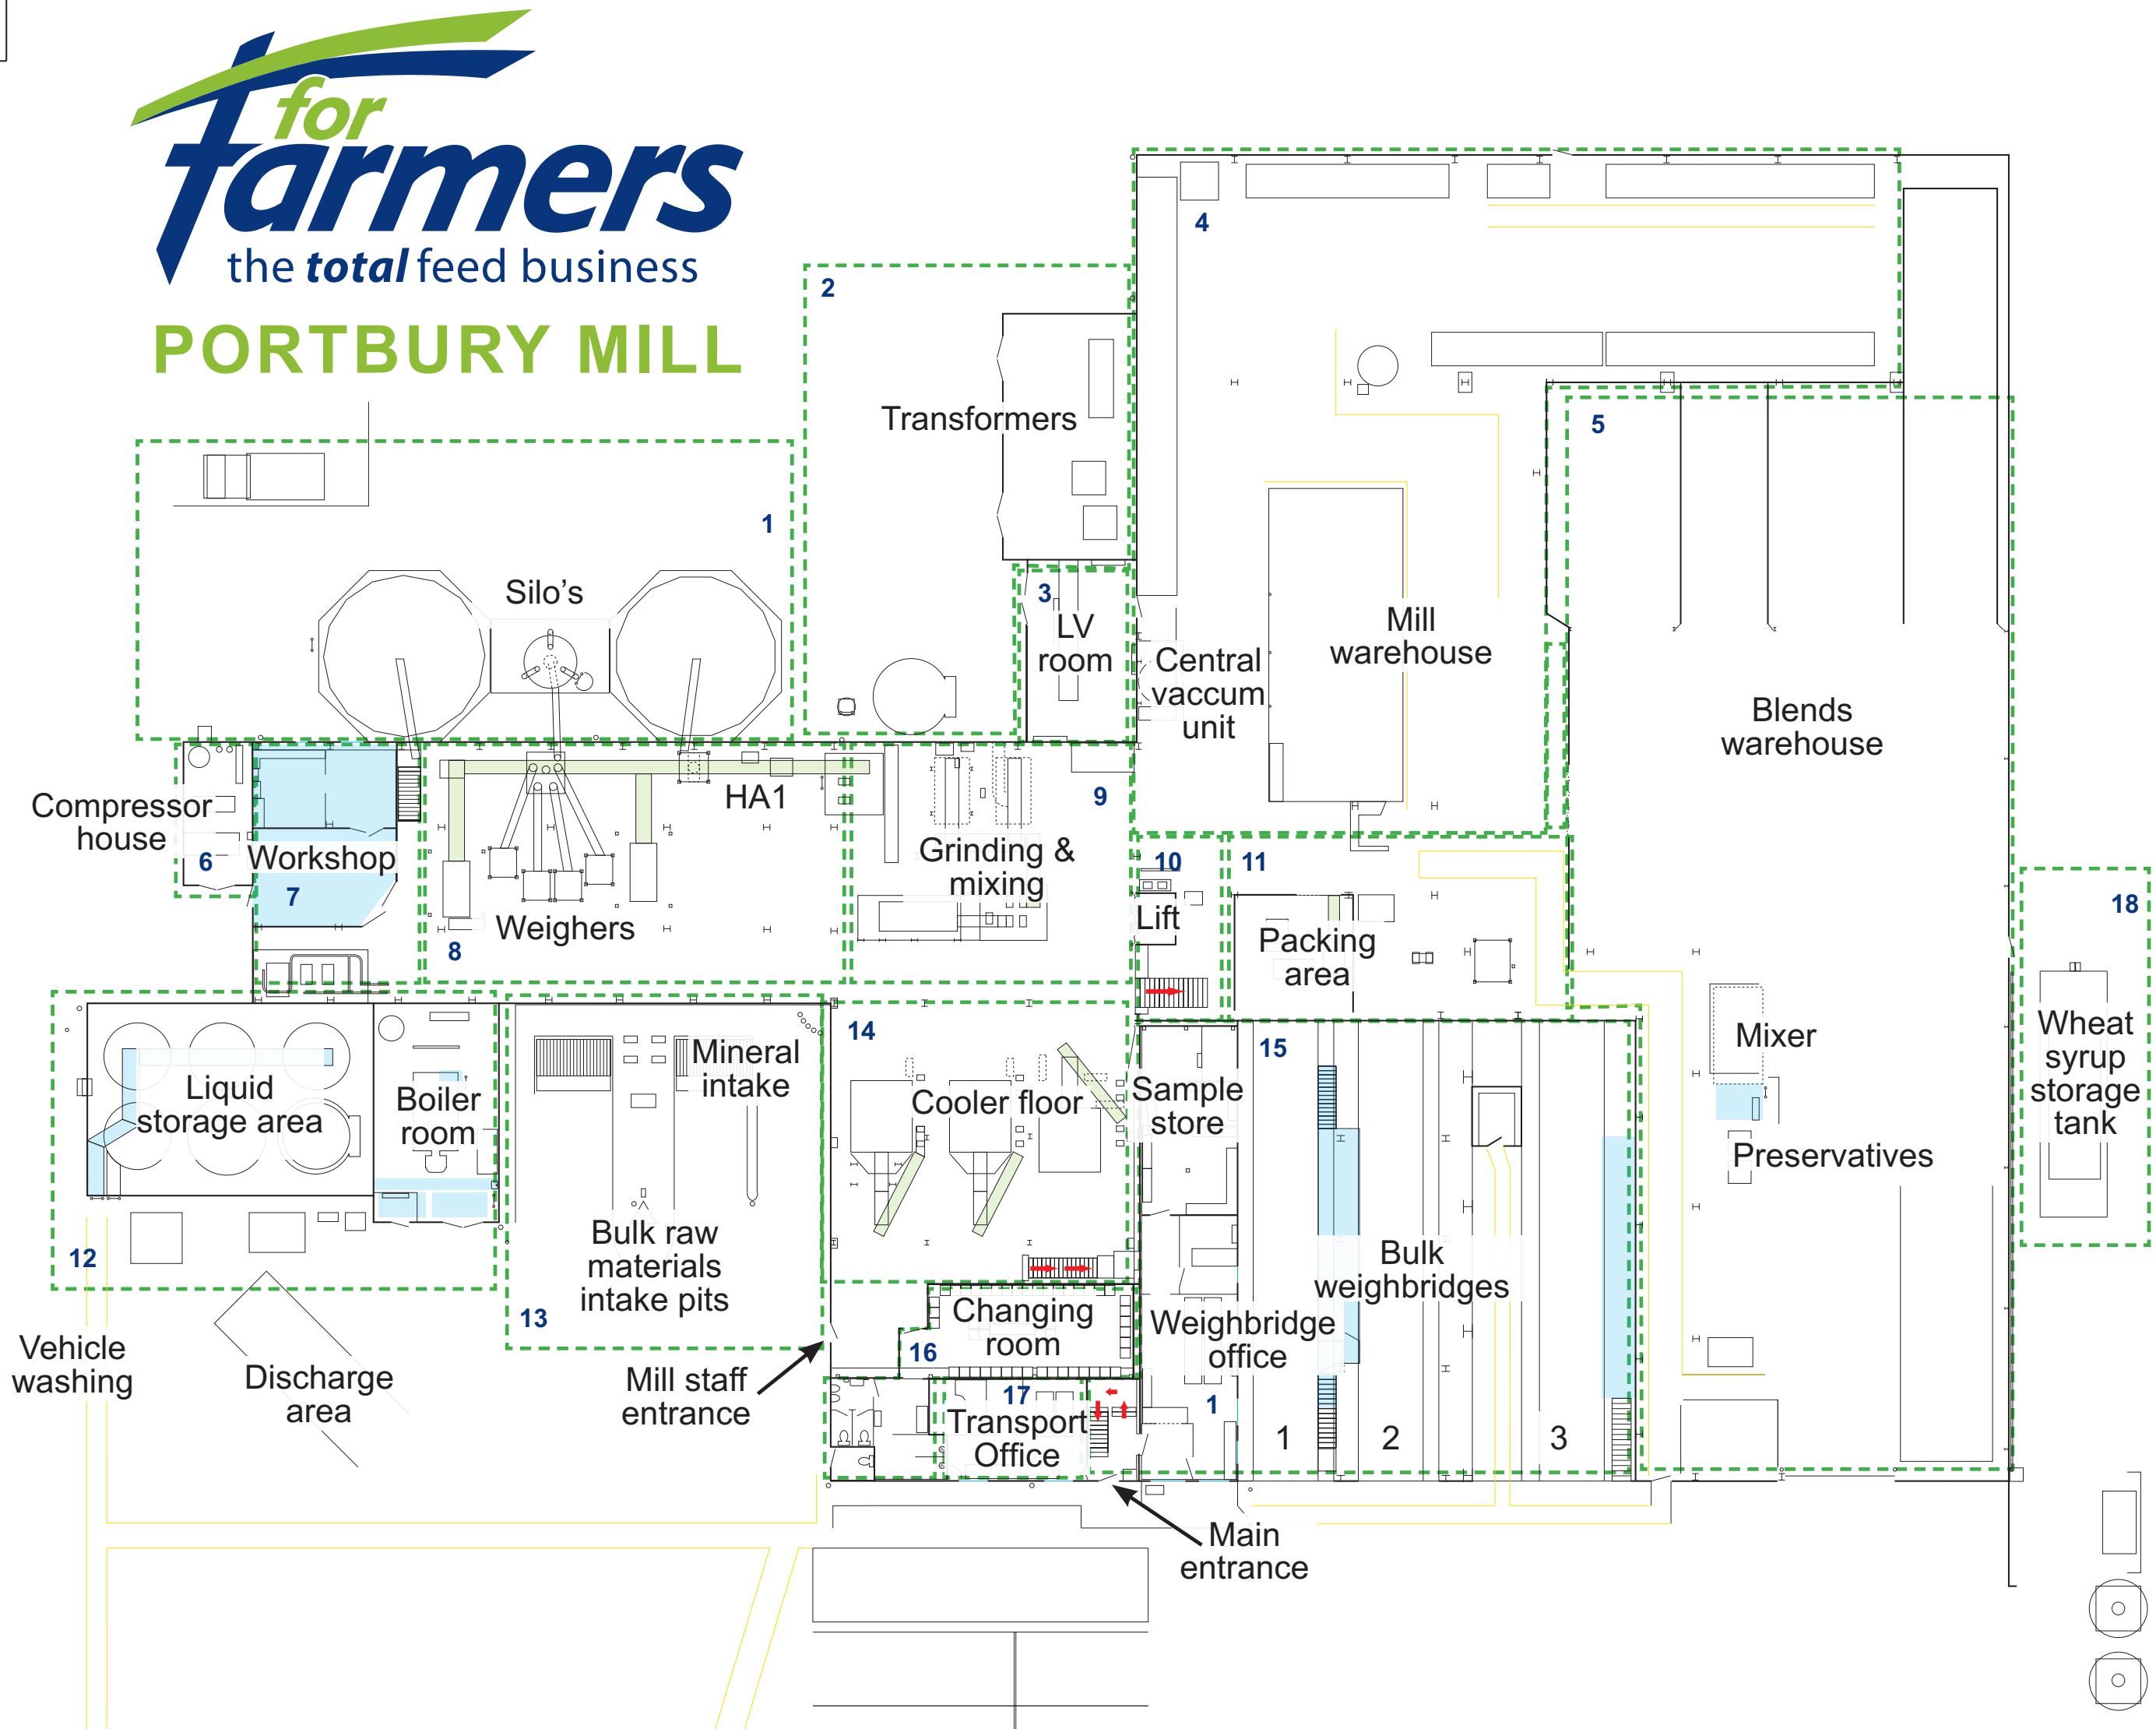

- Mill Ground Floor
- Offices/Parking
- Press Floor
- Top Press Floor
- Plant Bins
- Top Floor



Silo's & Aimal feed skip

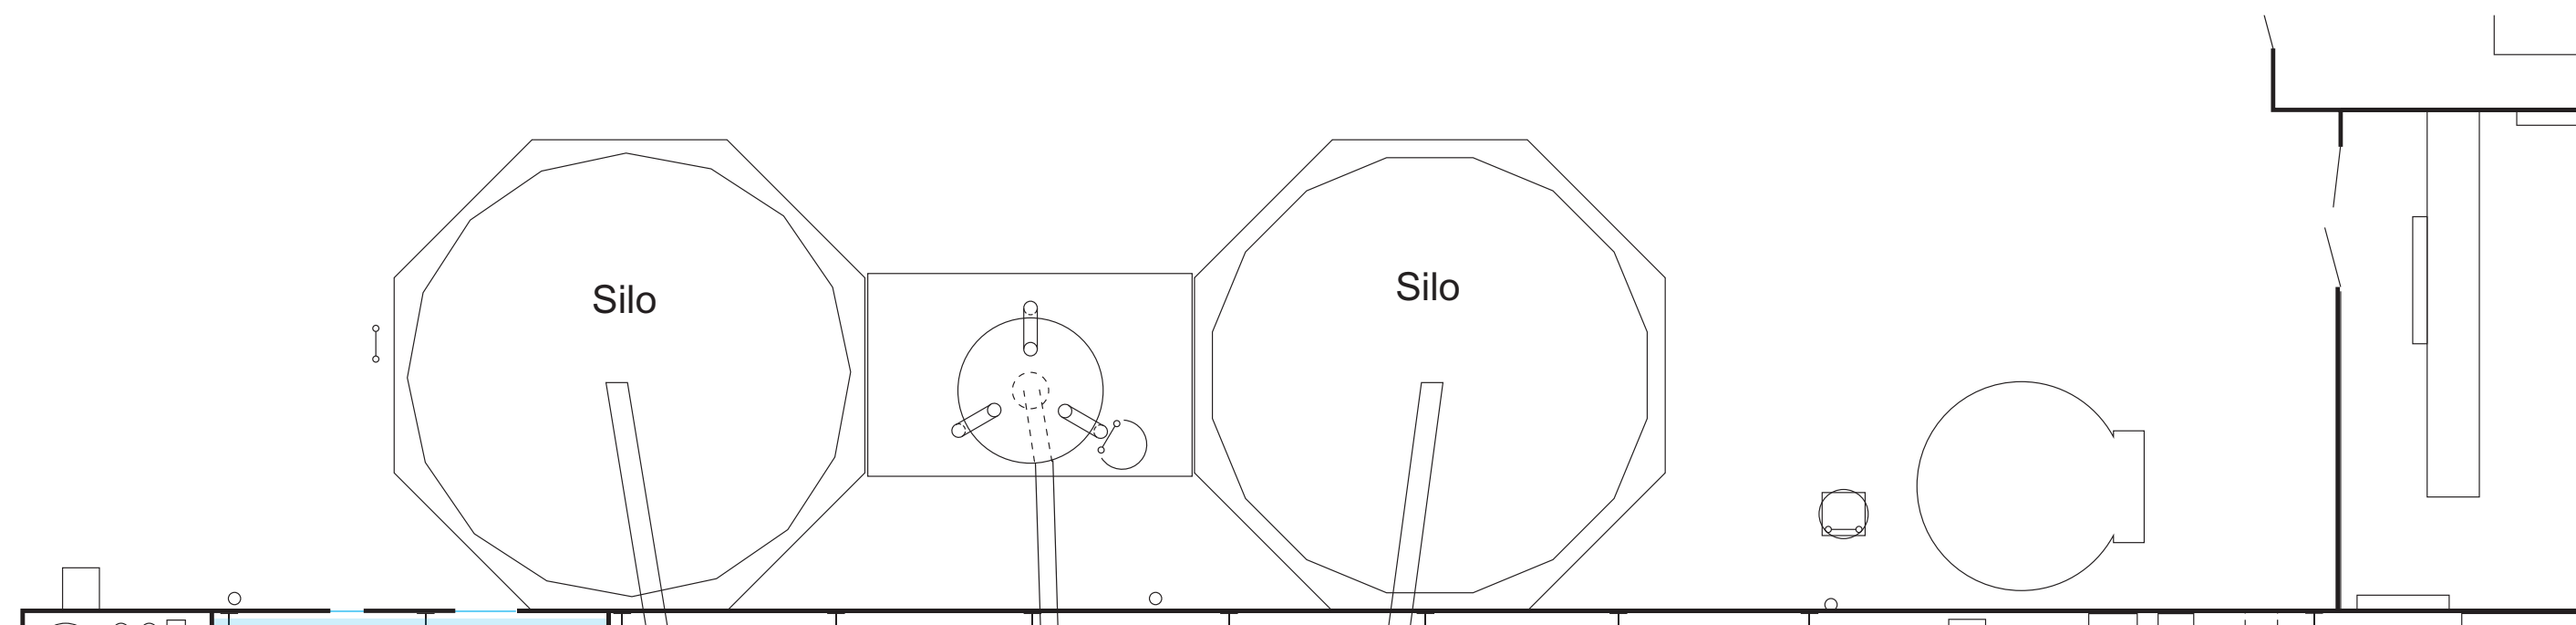

Return to
Ground floor

Return to
START

Risk Assessments

Safety Instructions

Environmental

COSHH



[Return to
PREVIOUS PAGE](#)

[Return to
START](#)



[Return to
PREVIOUS PAGE](#)

[Return to
START](#)



[Return to
PREVIOUS PAGE](#)


[Return to
START](#)

Fire Plans

- Mill Ground Floor
- Offices/Parking
- Press Floor
- Top Press Floor
- Plant Bins
- Top Floor

- WATER Extinguisher
- DRY POWDER Extinguisher
- CO₂ Carbon Dioxide Extinguisher
- FOAM Extinguisher
- FIRE BLANKET
- HOSE REEL
- H HEAT DETECTOR
- ▲ SOUNDER
- CALL POINT

for farmers
the *total* feed business
PORTBURY MILL

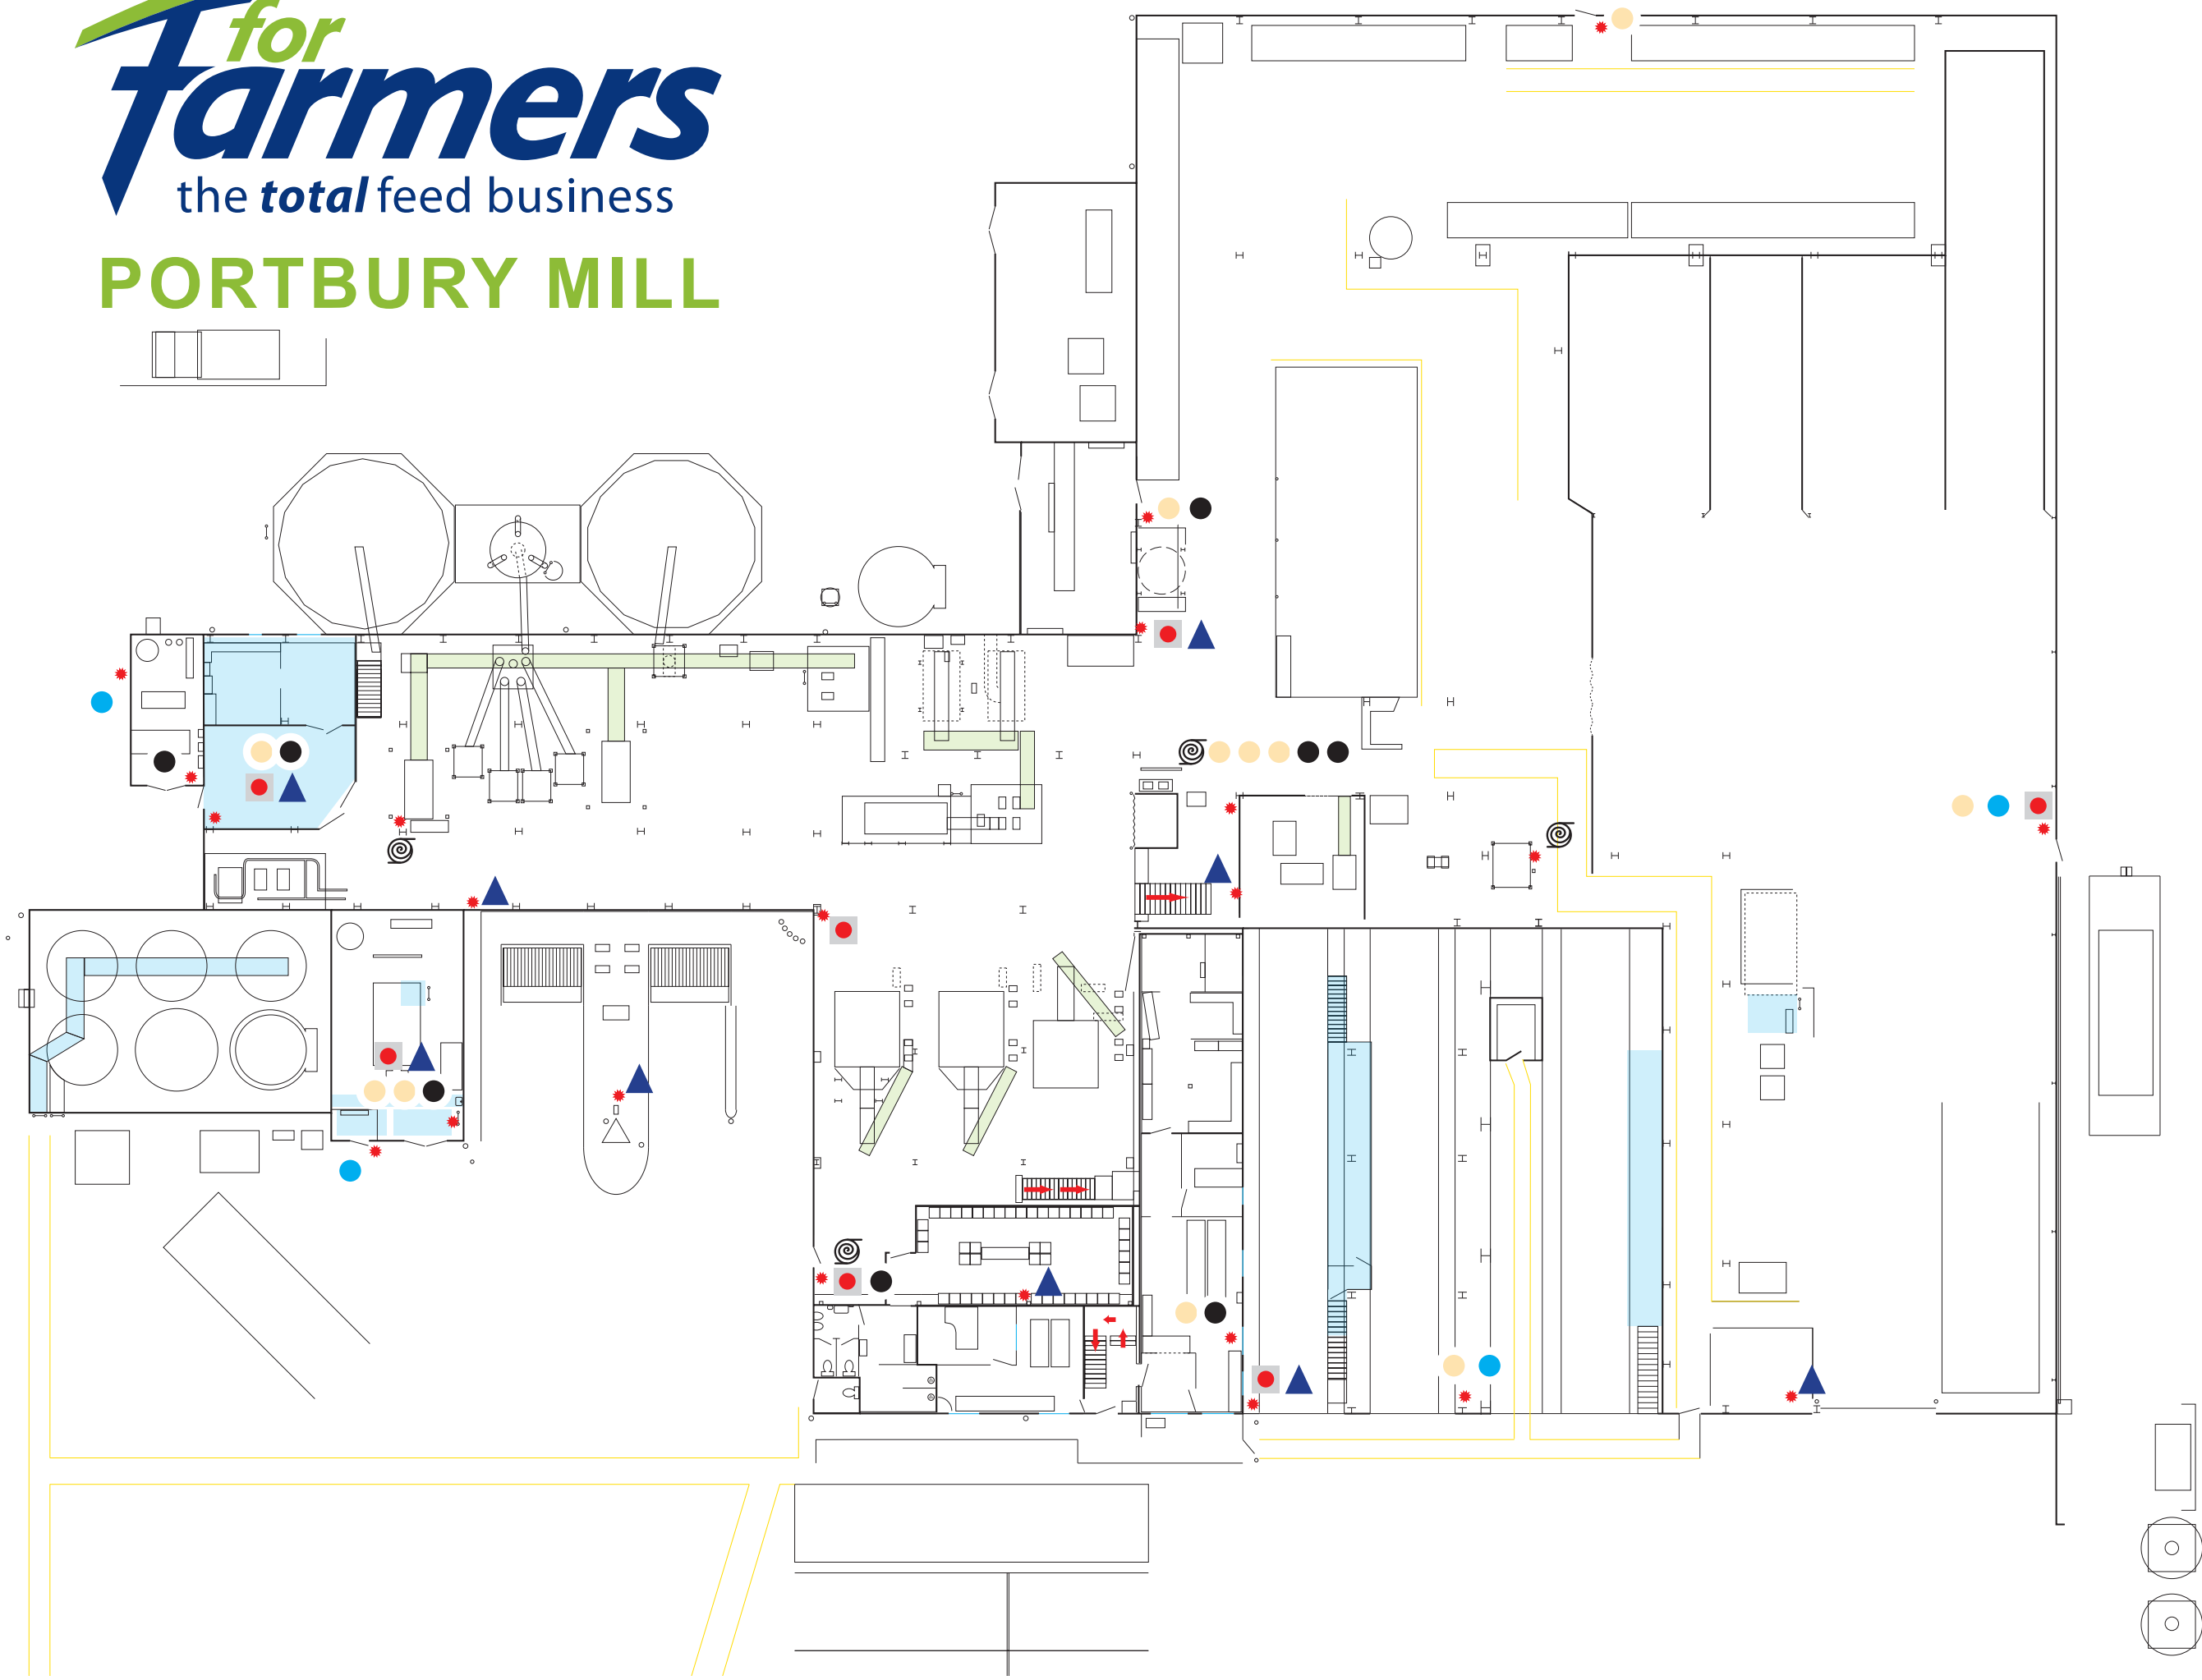

Return to
START

Fire Plans

Mill Ground Floor

Offices/Parking


Press Floor

Top Press Floor

Plant Bins

Top Floor

- WATER Extinguisher
- DRY POWDER Extinguisher
- CO₂ Carbon Dioxide Extinguisher
- FOAM Extinguisher
- FIRE BLANKET
- ⊙ HOSE REEL
- H HEAT DETECTOR
- ▲ SOUNDER
- CALL POINT

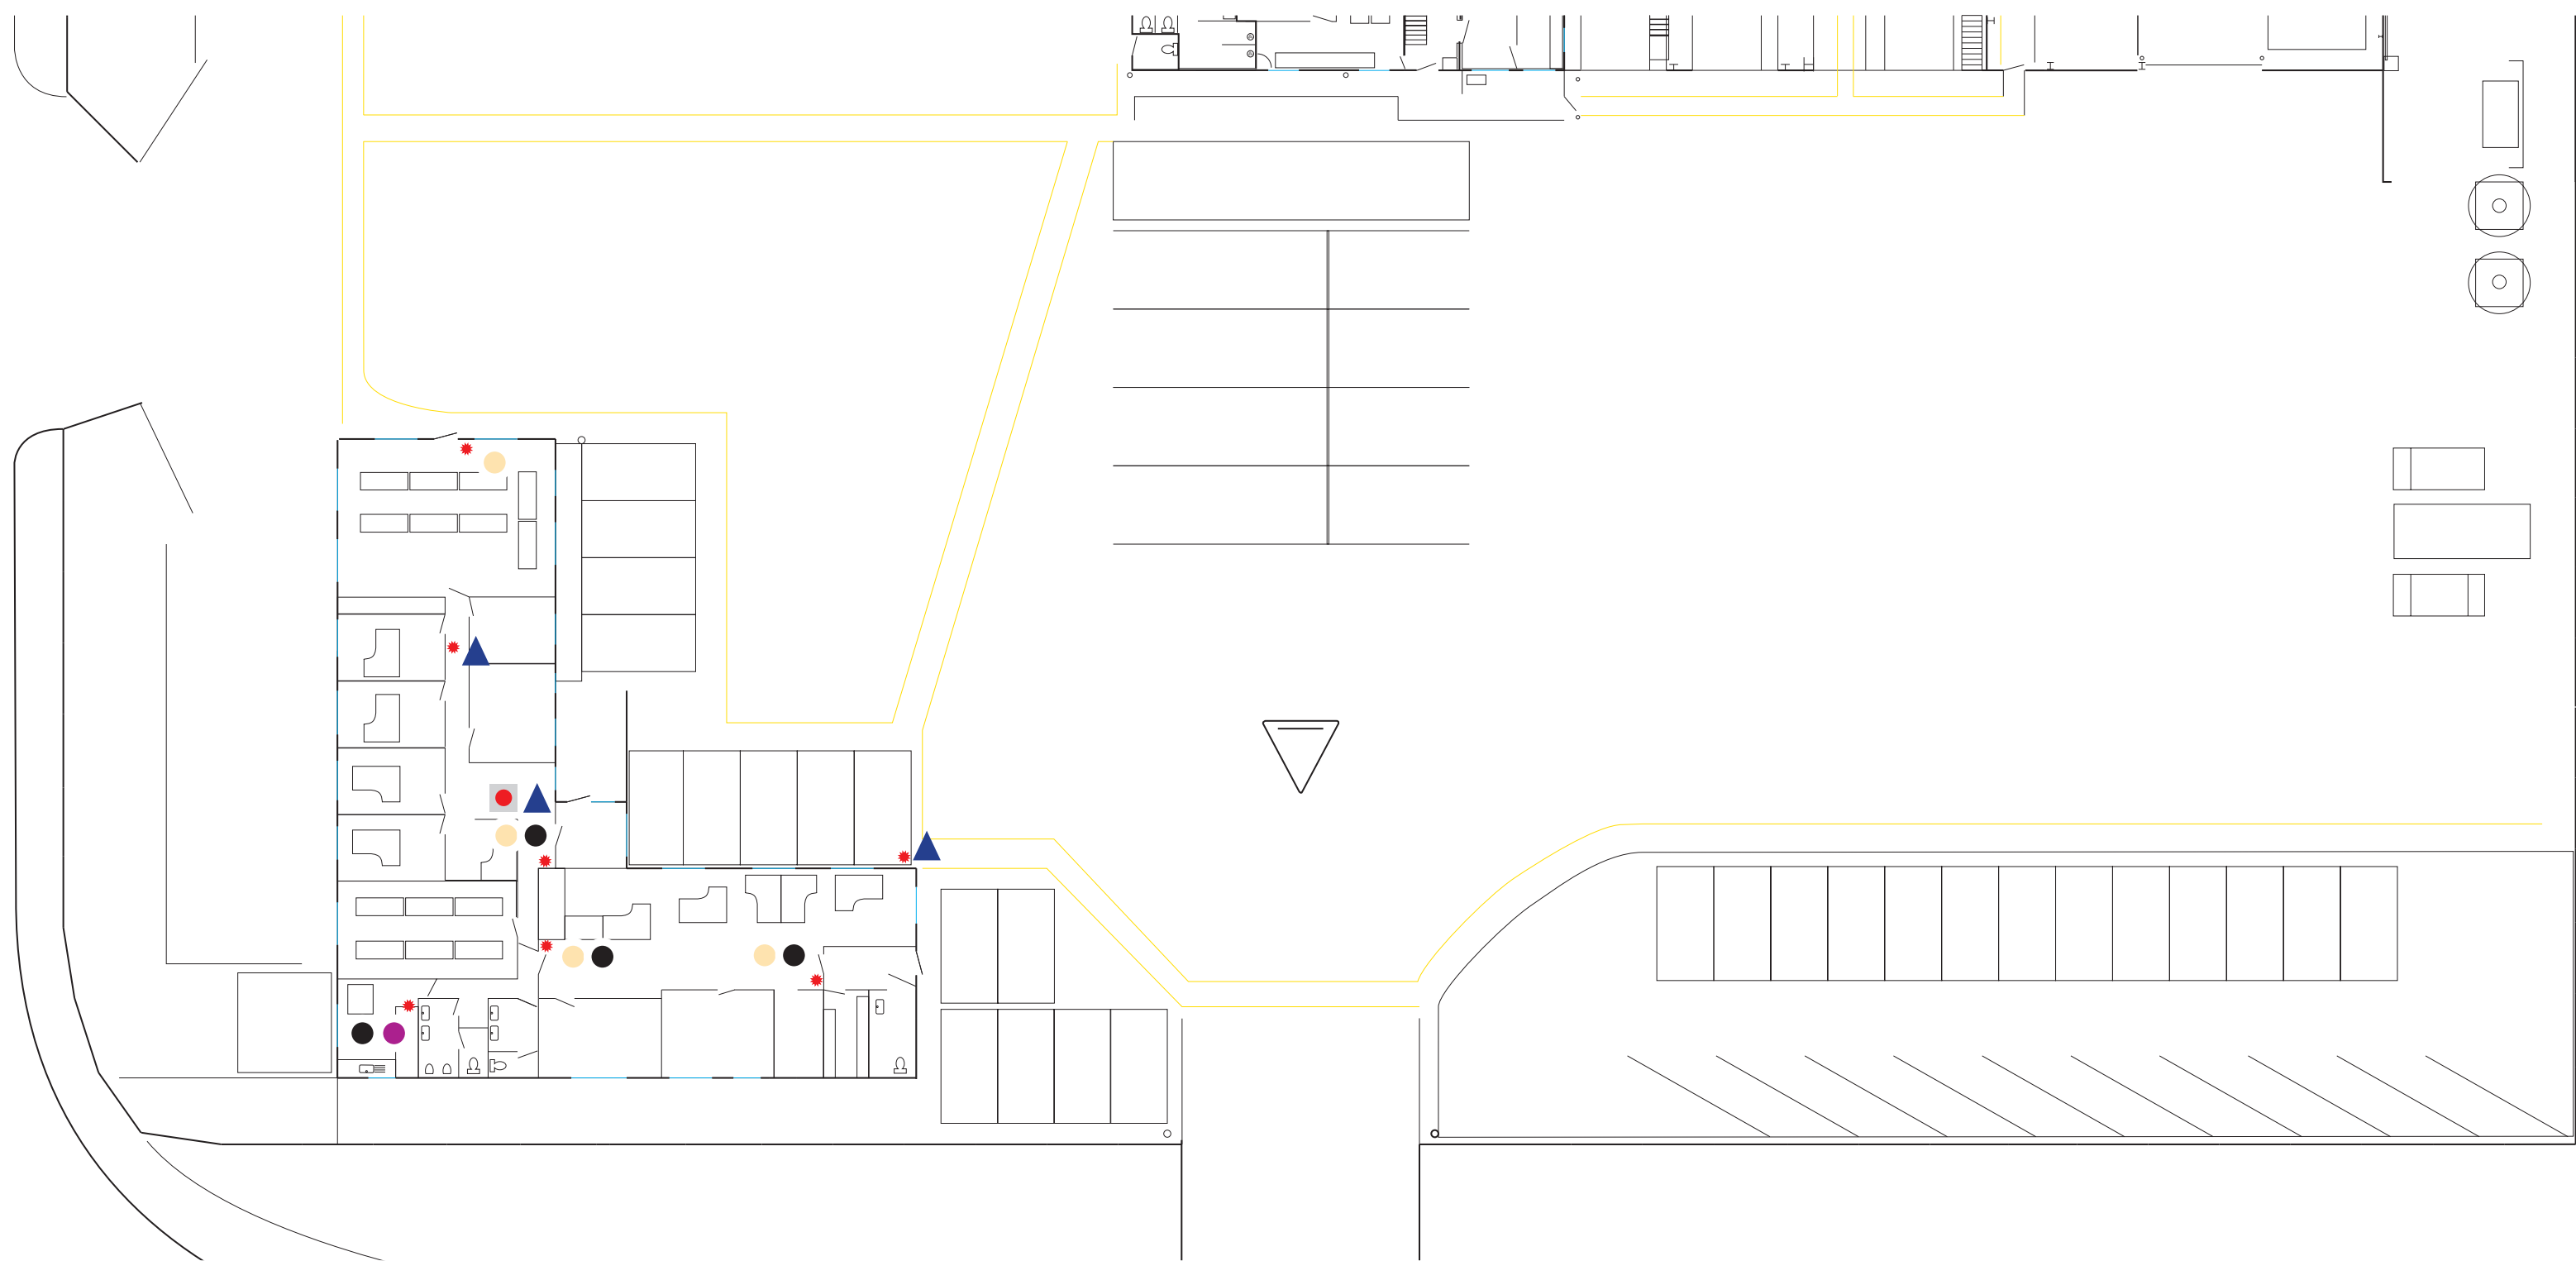

Return to
START

Fire Plans

- WATER Extinguisher
- DRY POWDER Extinguisher
- CO₂ Carbon Dioxide Extinguisher
- FOAM Extinguisher
- FIRE BLANKET
- ⊙ HOSE REEL
- H HEAT DETECTOR
- ▲ SOUNDER
- CALL POINT

Mill Ground Floor


Offices/Parking

Press Floor

Top Press Floor

Plant Bins

Top Floor

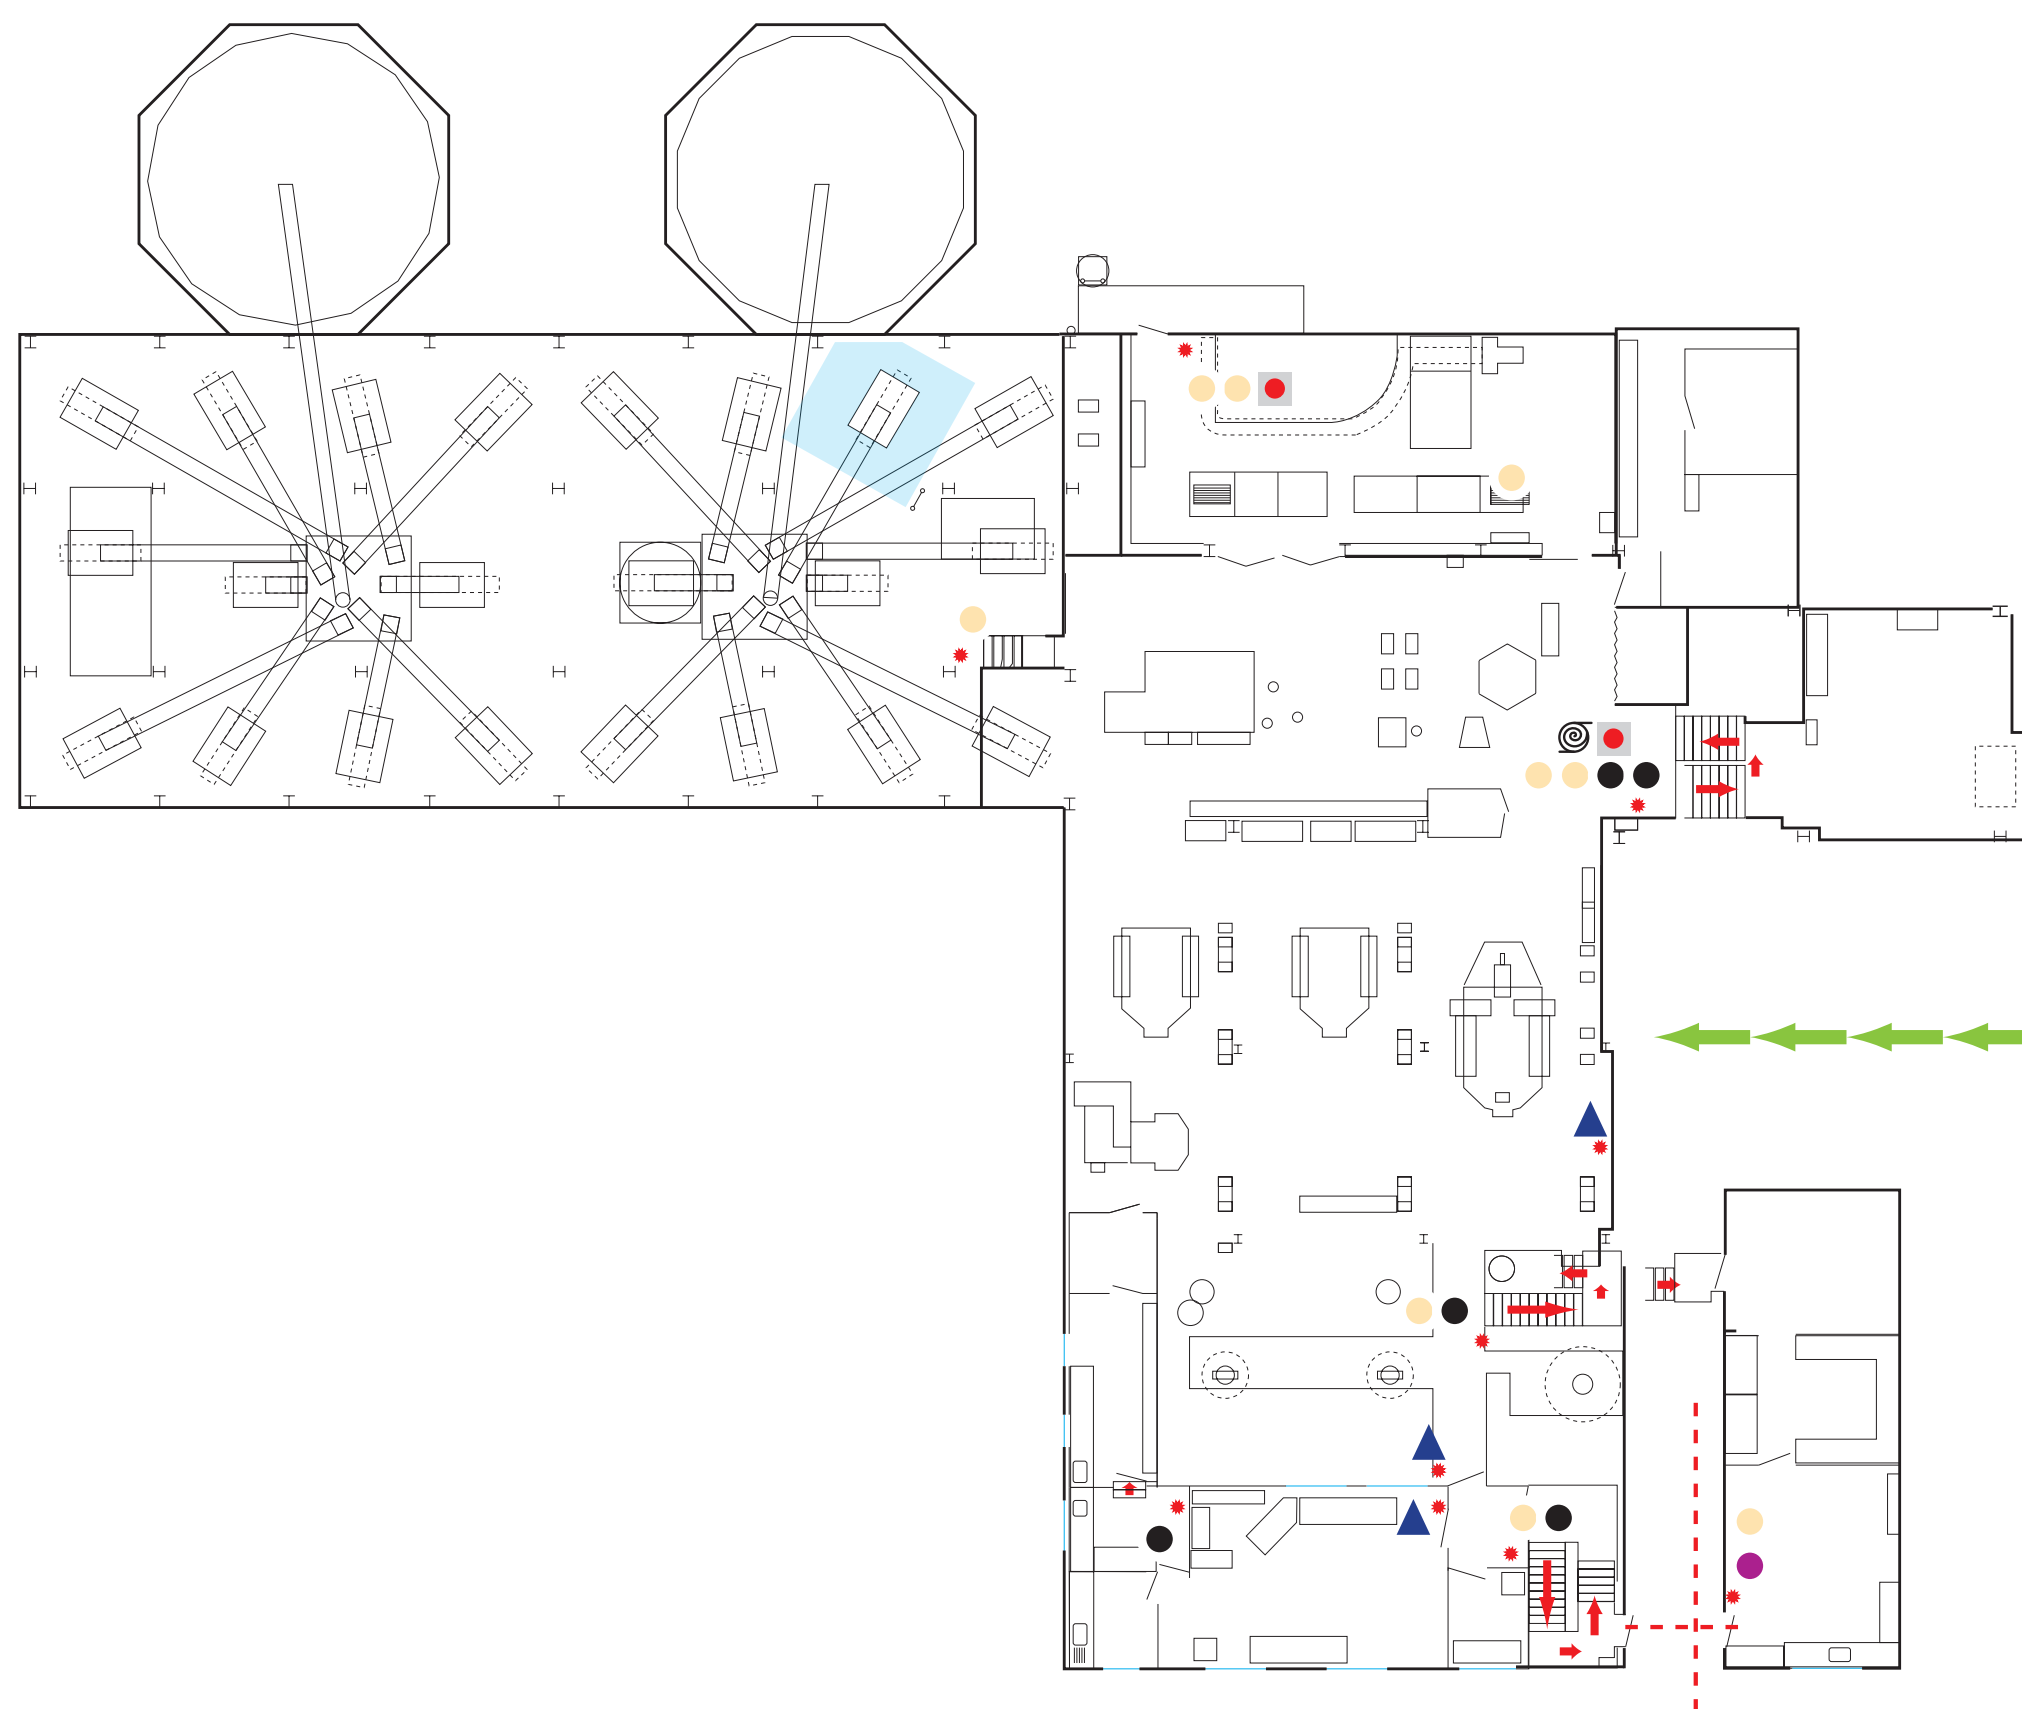

Return to
START

Fire Plans

- WATER Extinguisher
- DRY POWDER Extinguisher
- CO₂ Carbon Dioxide Extinguisher
- FOAM Extinguisher
- FIRE BLANKET
- ⊙ HOSE REEL
- H HEAT DETECTOR
- ▲ SOUNDER
- CALL POINT

Mill Ground Floor


Offices/Parking

Press Floor

Top Press Floor

Plant Bins

Top Floor

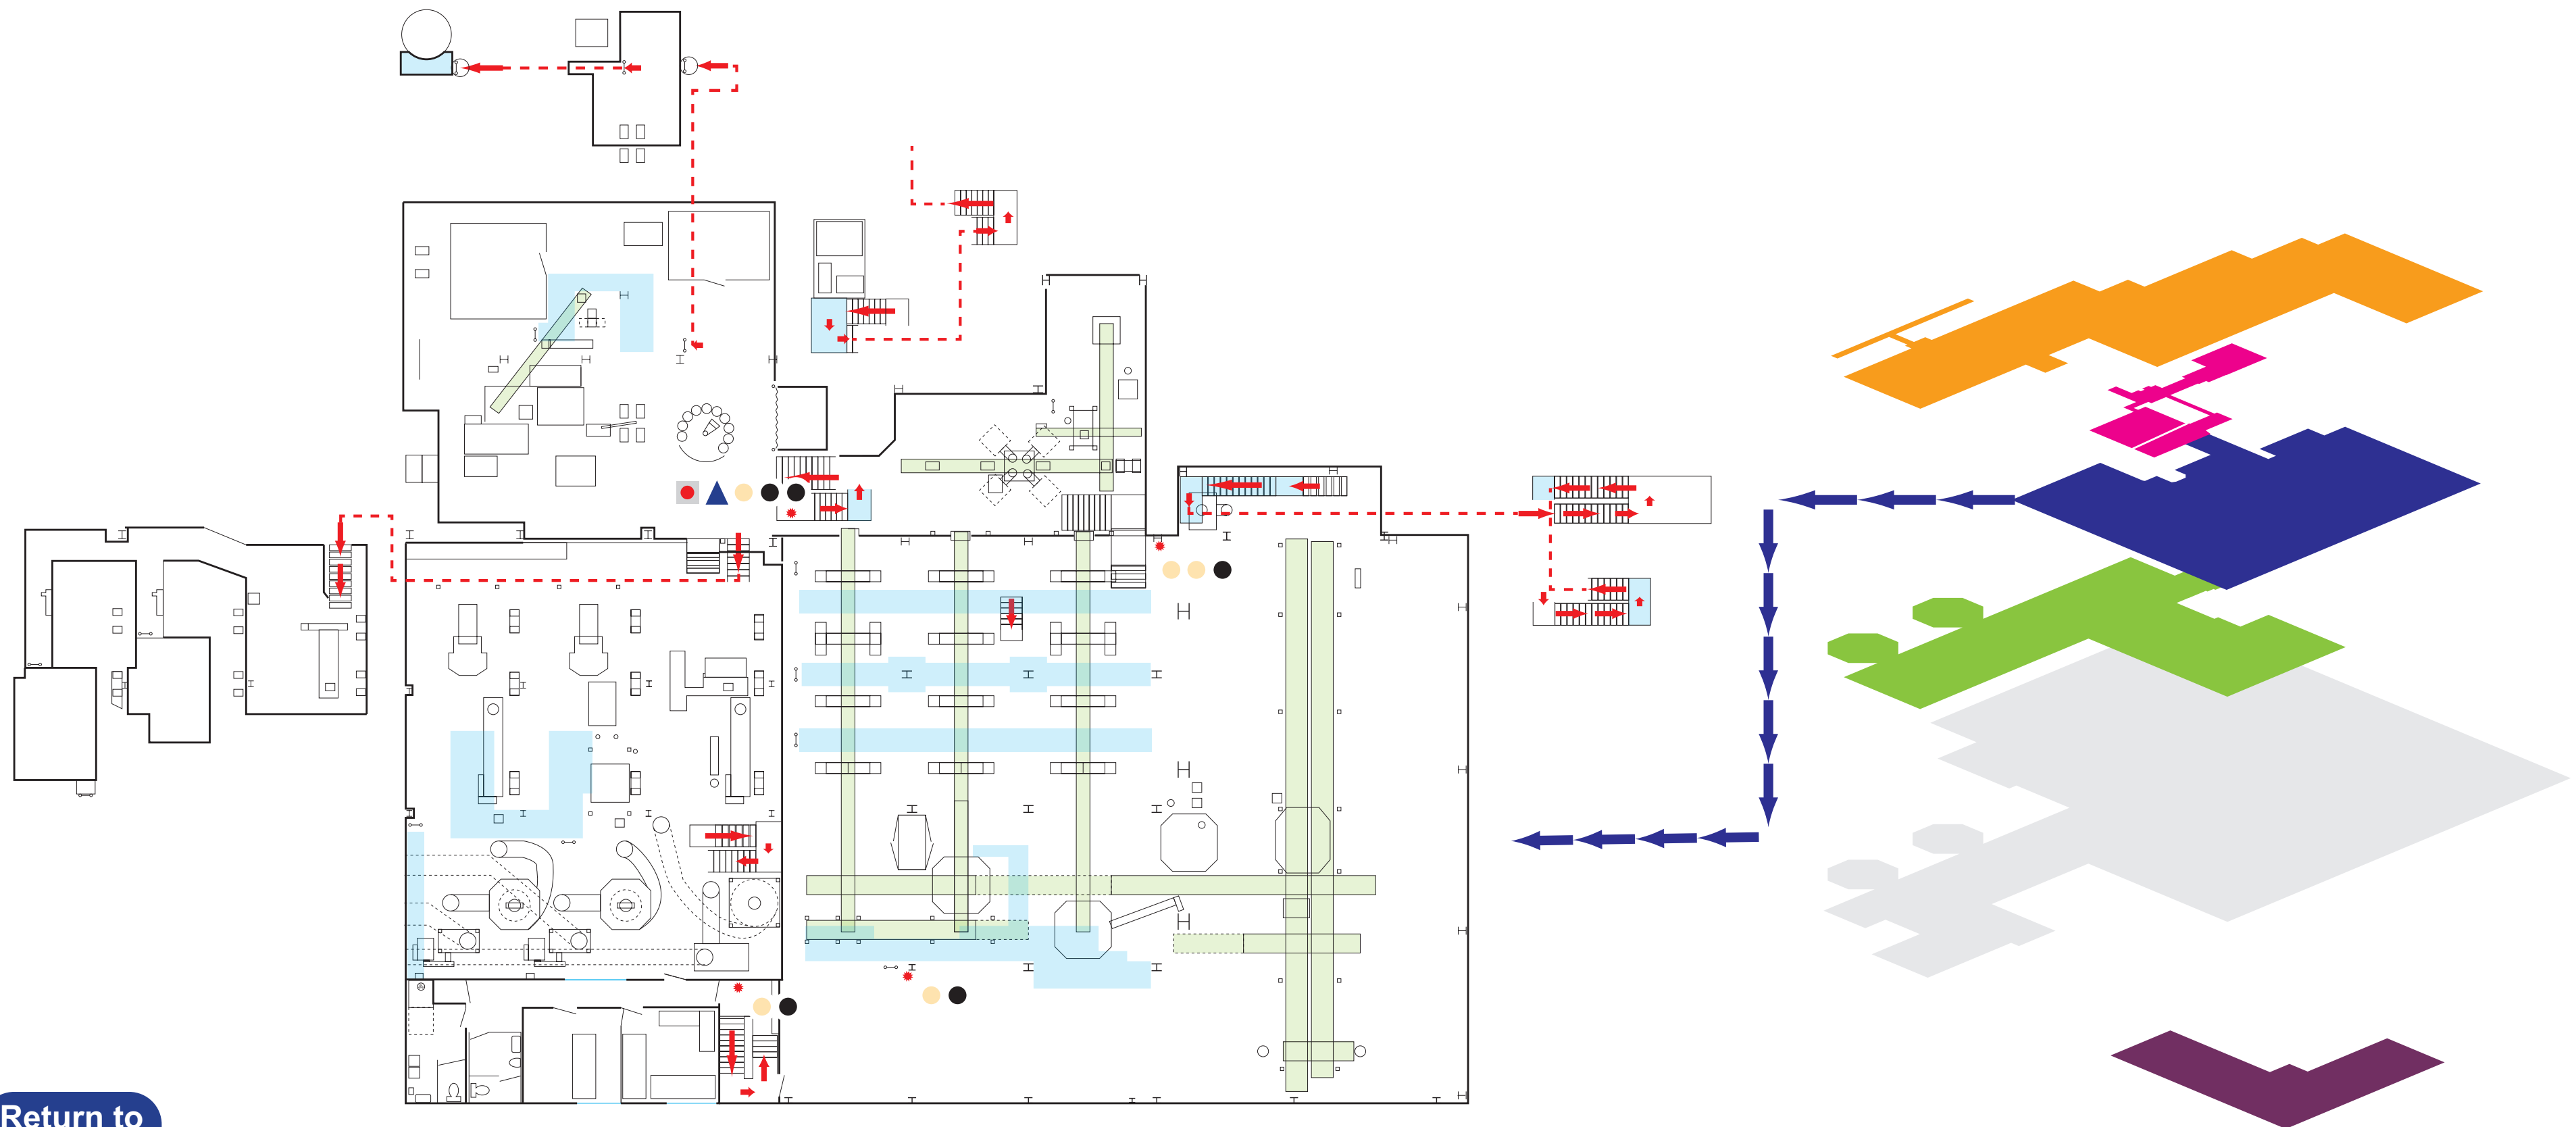

Return to
START

Fire Plans

- WATER Extinguisher
- DRY POWDER Extinguisher
- CO₂ Carbon Dioxide Extinguisher
- FOAM Extinguisher
- FIRE BLANKET
- ⦿ HOSE REEL
- HEAT DETECTOR
- ▲ SOUNDER
- CALL POINT

Mill Ground Floor


Offices/Parking

Press Floor

Top Press Floor

Plant Bins

Top Floor

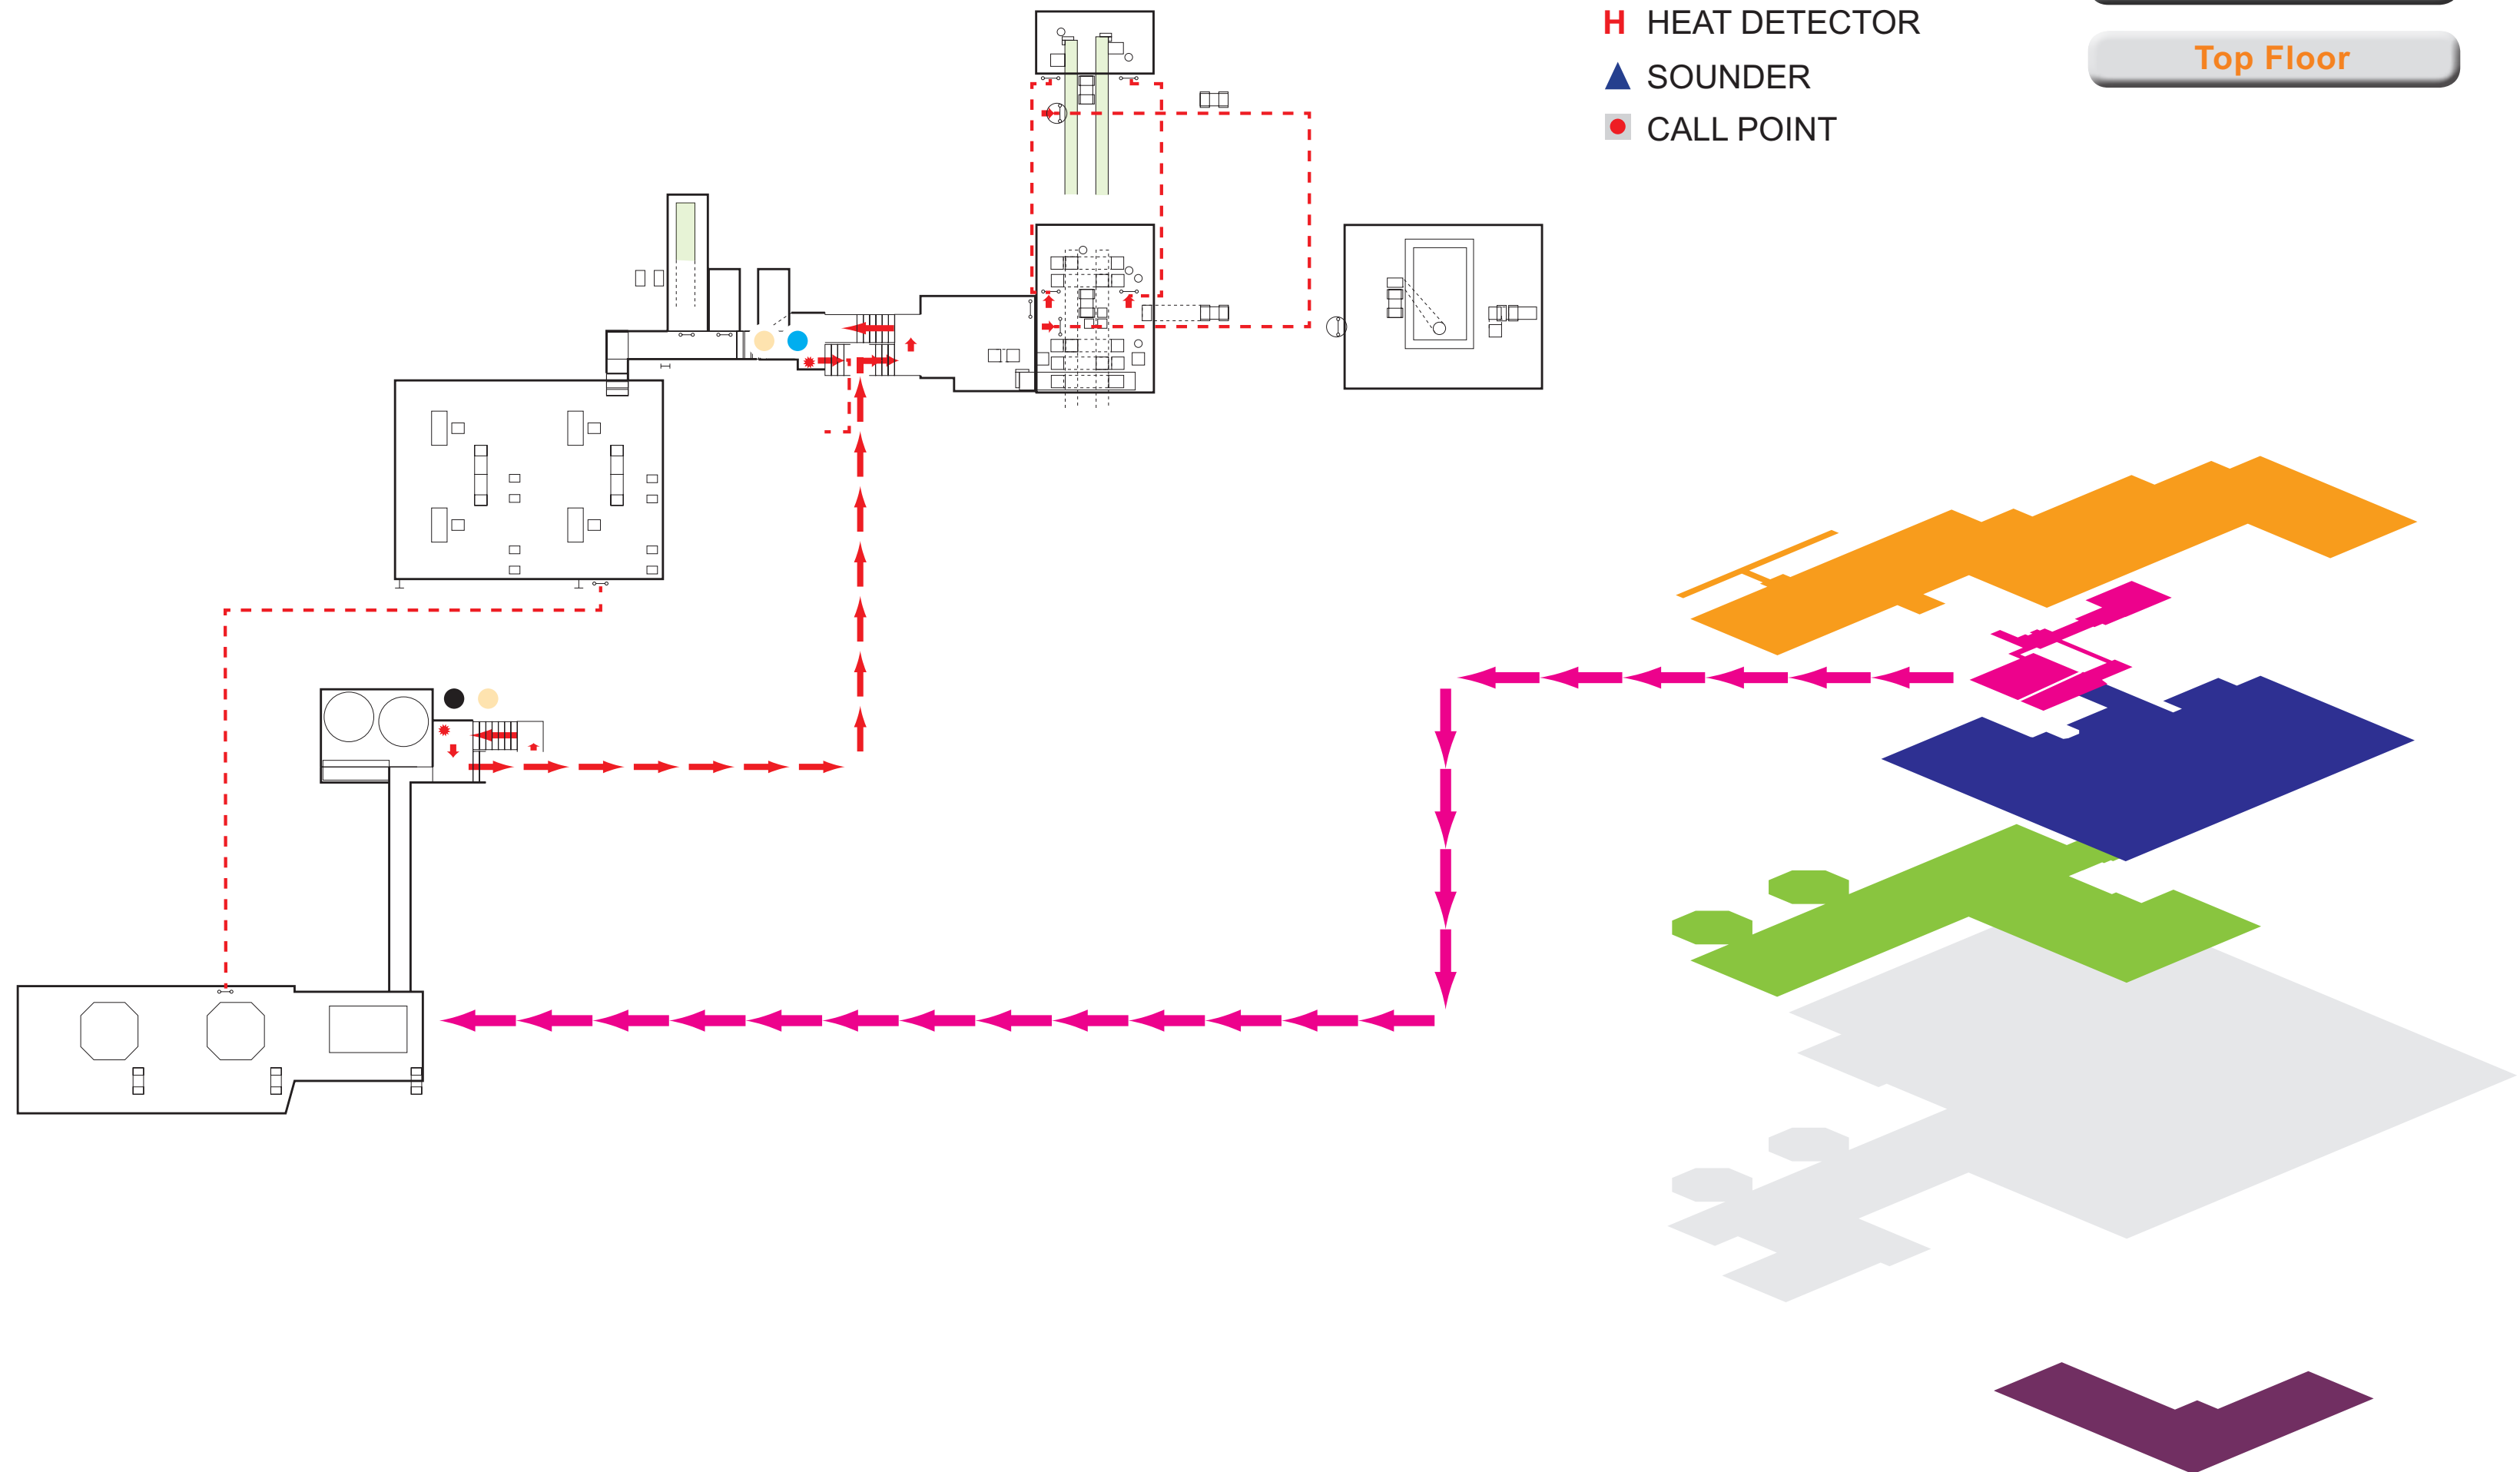

**Return to
START**

Fire Plans

- WATER Extinguisher
- DRY POWDER Extinguisher
- CO₂ Carbon Dioxide Extinguisher
- FOAM Extinguisher
- FIRE BLANKET
- ⊙ HOSE REEL
- H HEAT DETECTOR
- ▲ SOUNDER
- CALL POINT

Mill Ground Floor


Offices/Parking

Press Floor

Top Press Floor

Plant Bins

Top Floor

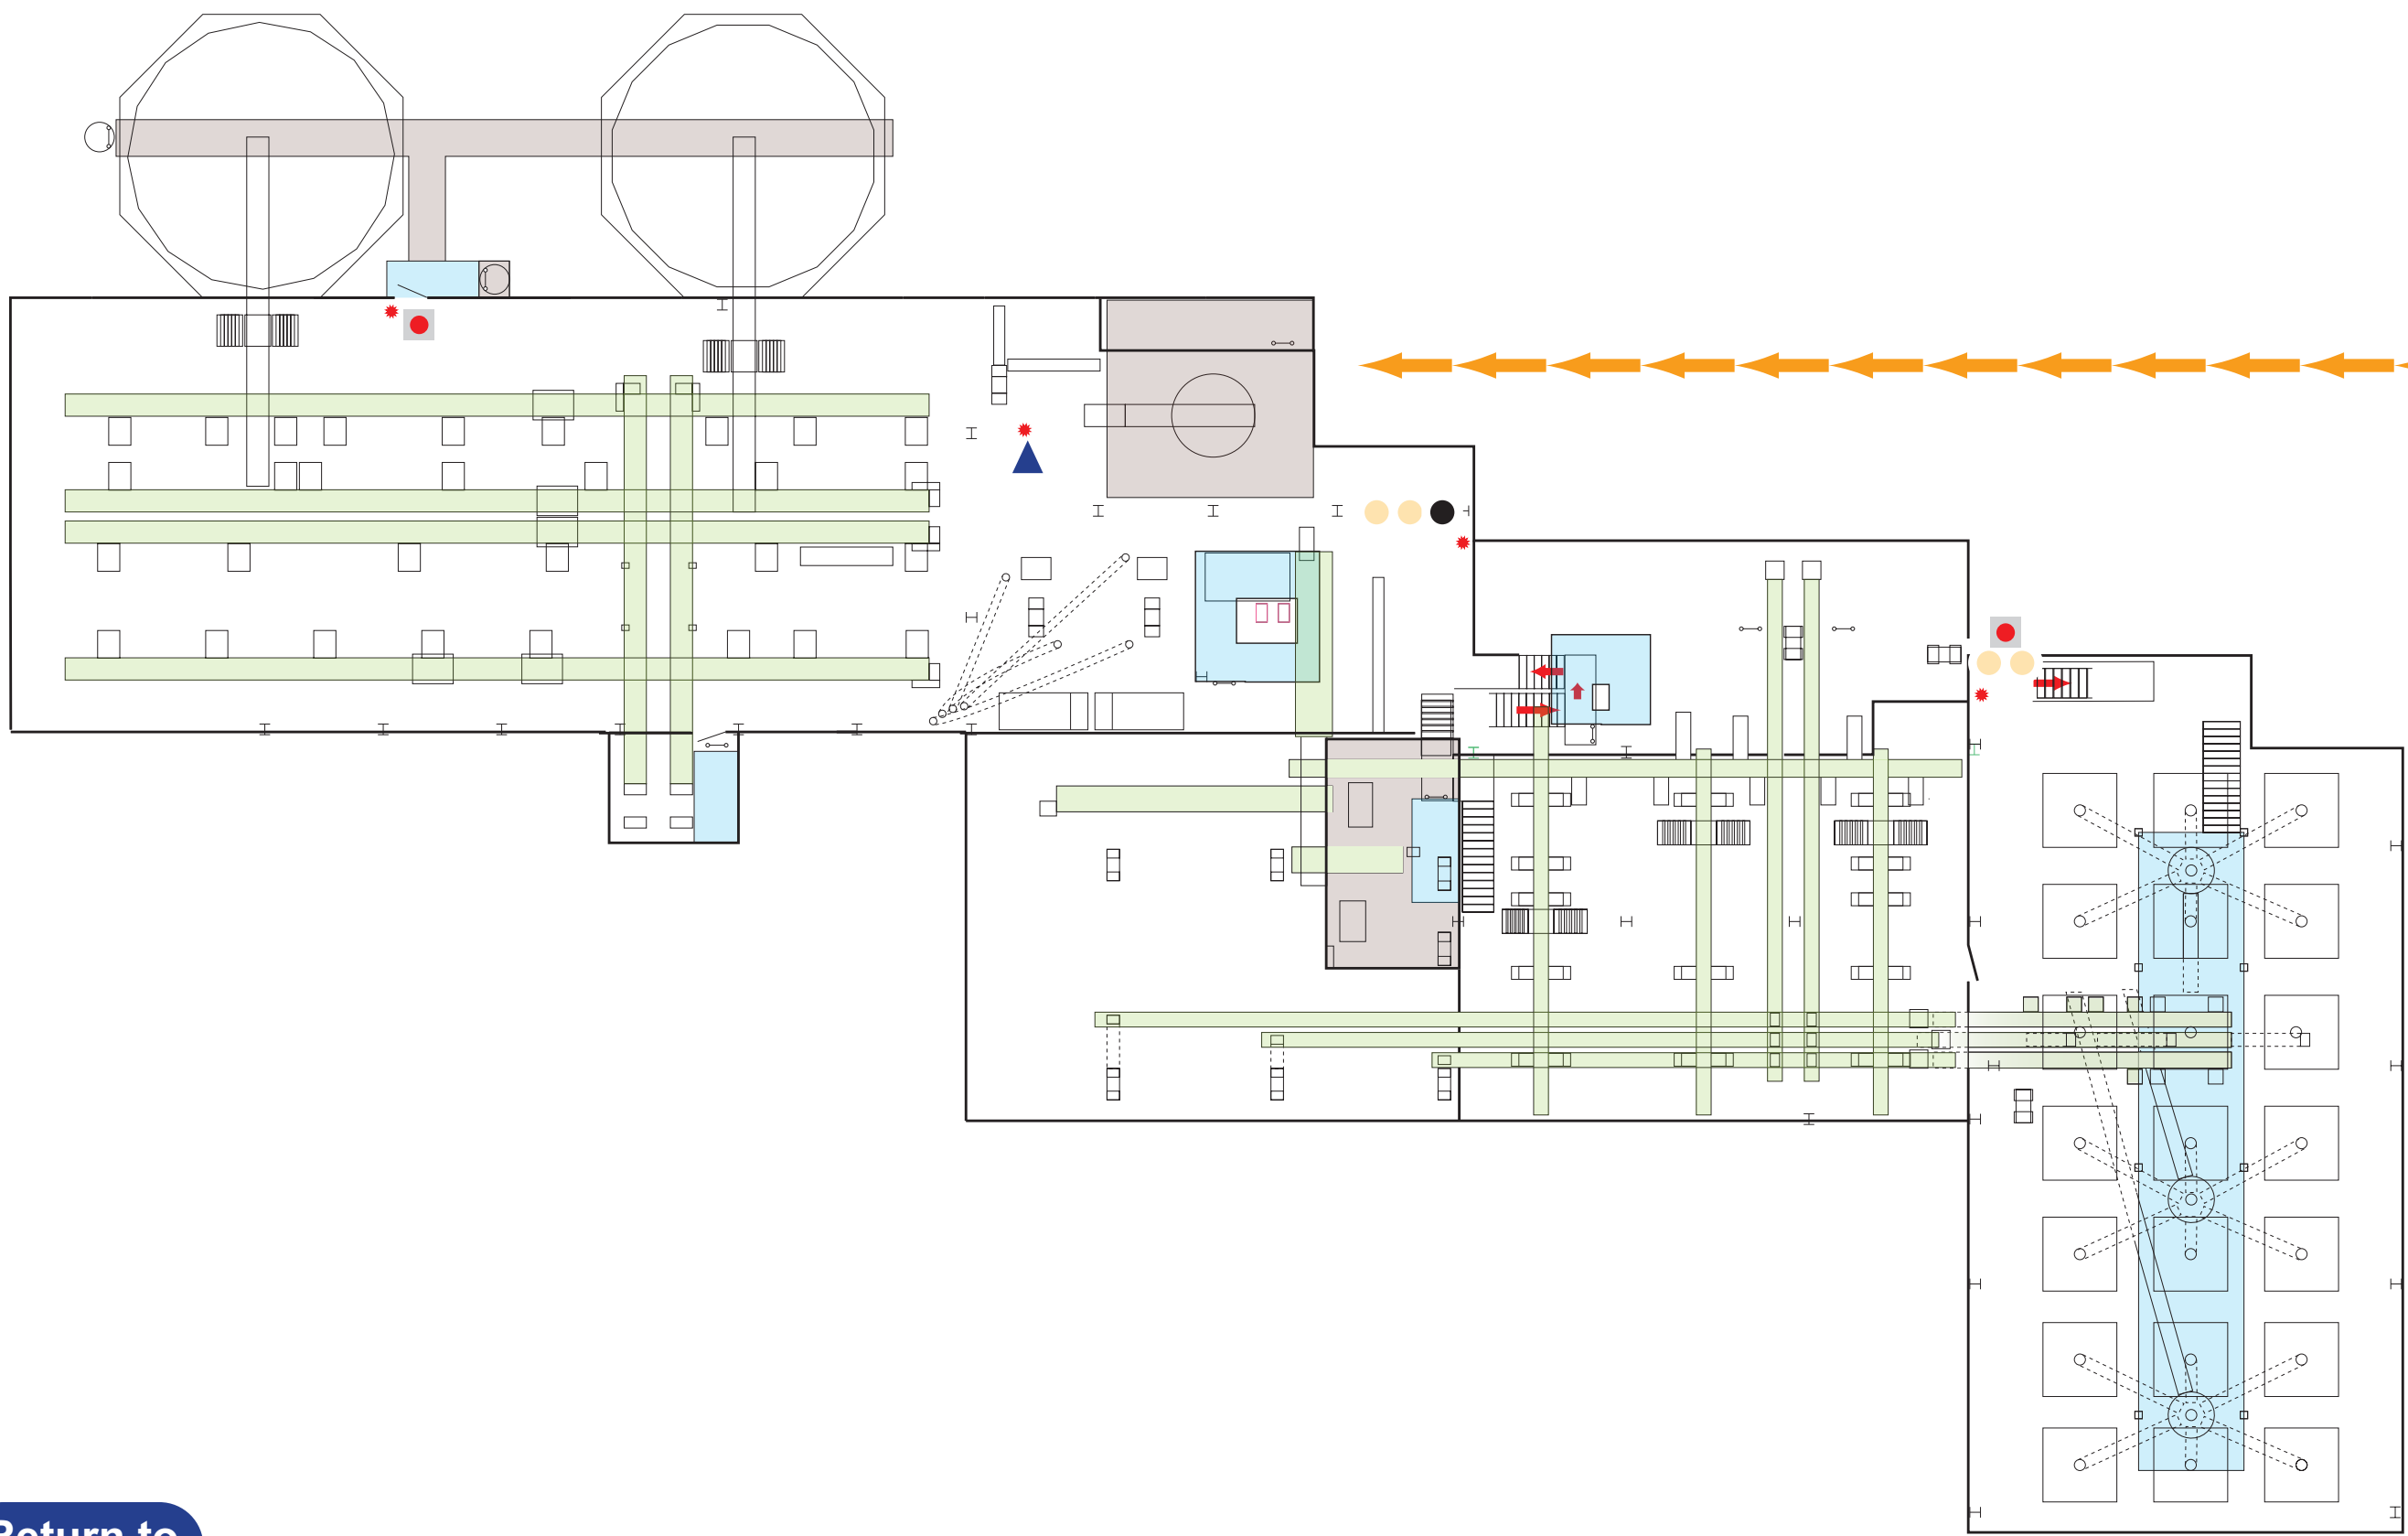

Return to
START