

# Mill Floor Plans

Site Plan

Ground Floor

Cooler Premix

OM2 & OM3

N1

Contracept  
Bulk Out-Loading

Raw Mat. Bin Tops  
Cooler Fan Floor

The Blends



Intake Weighbridge  
& Sampling

Office Block


Sub-station

Lorry wash

PLAN NAME &  
VERSION NUMBER  
Raw Mat. Bin Tops  
Cooler Fan Floor  
(4) March 2020

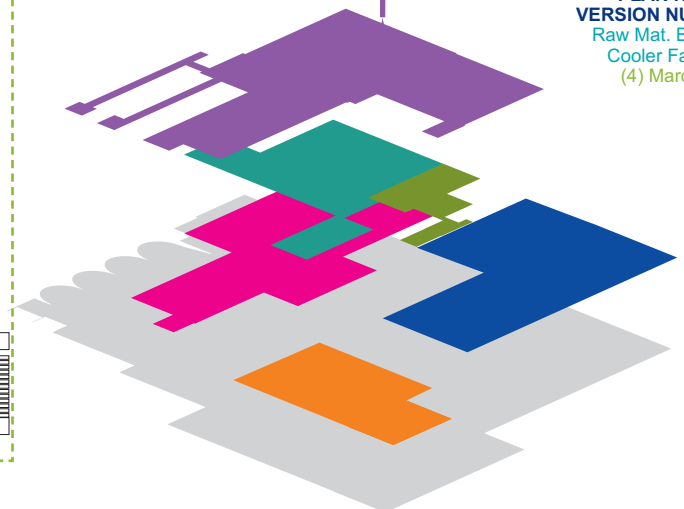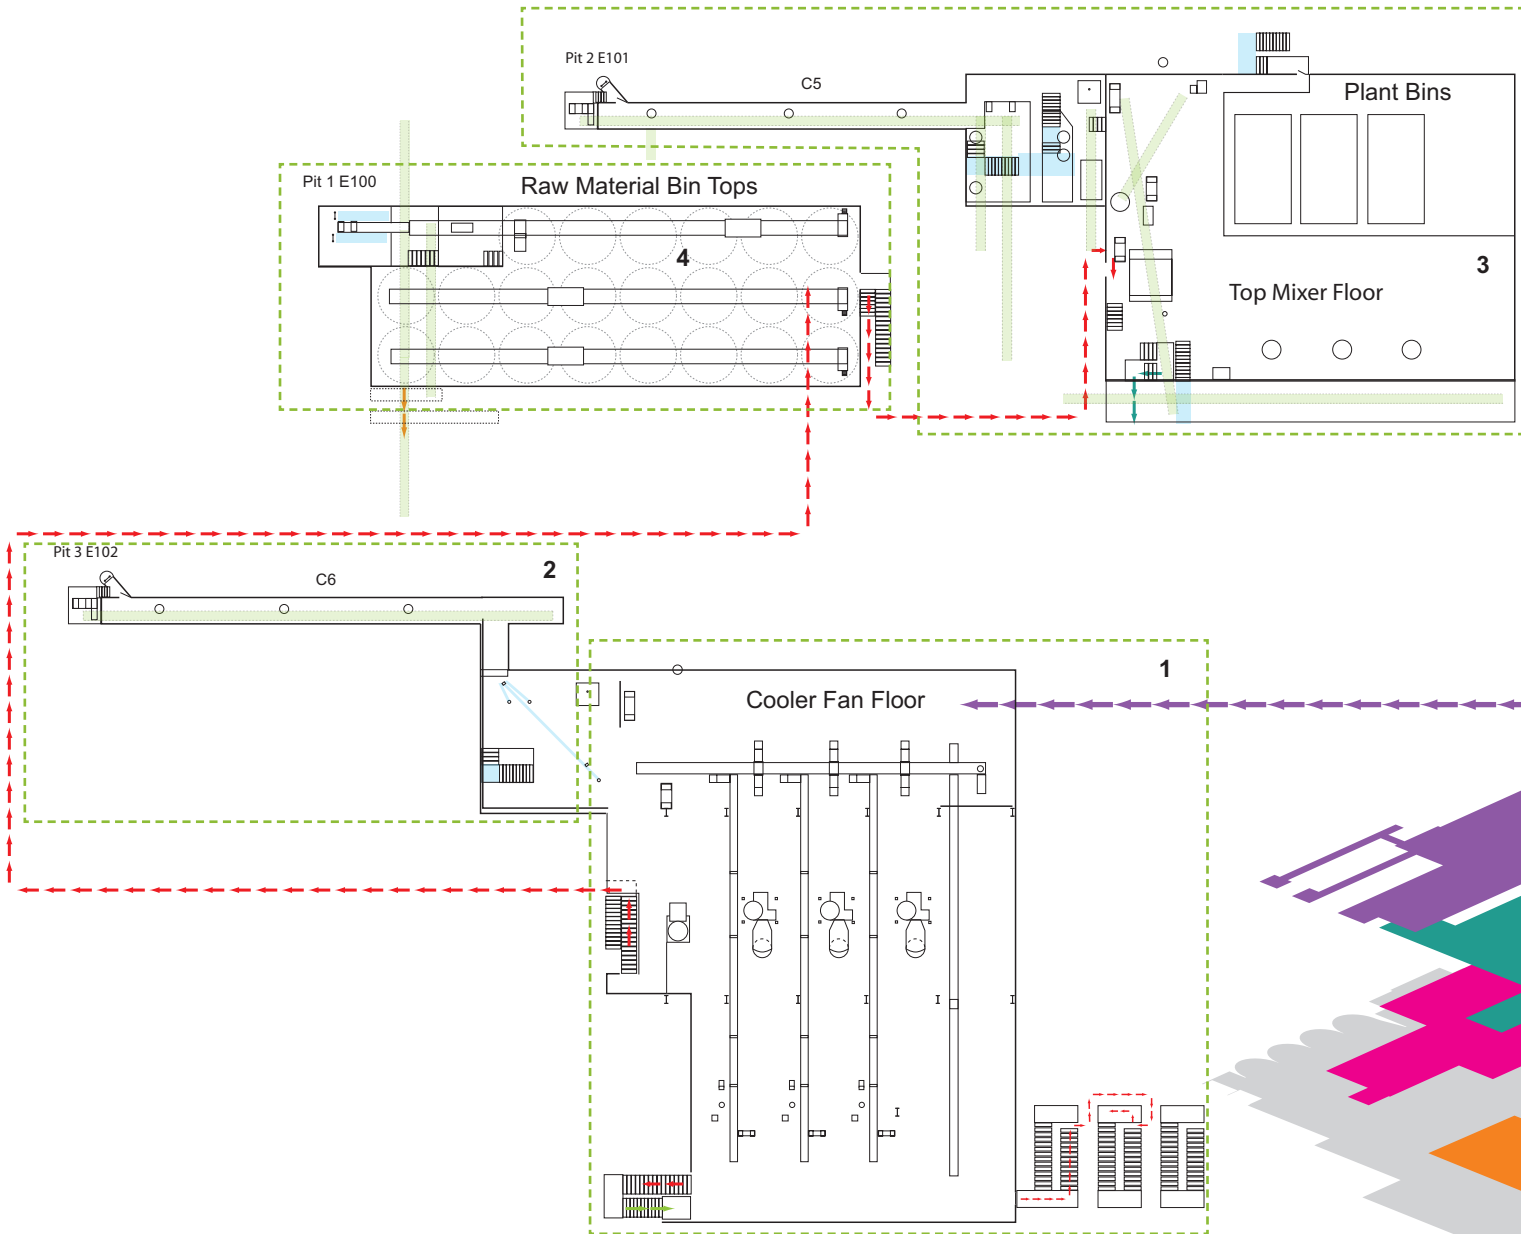


Return to  
Site Plan

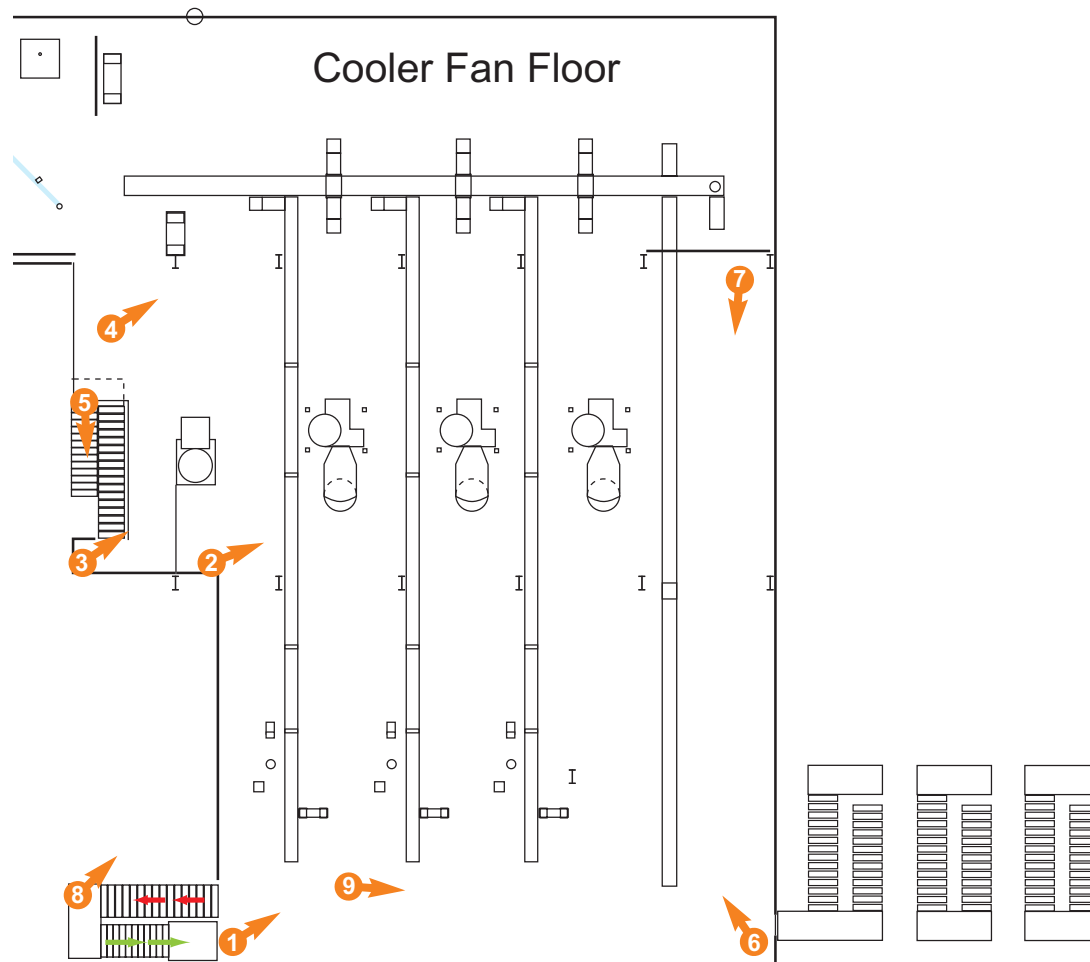




Pit 3 E102

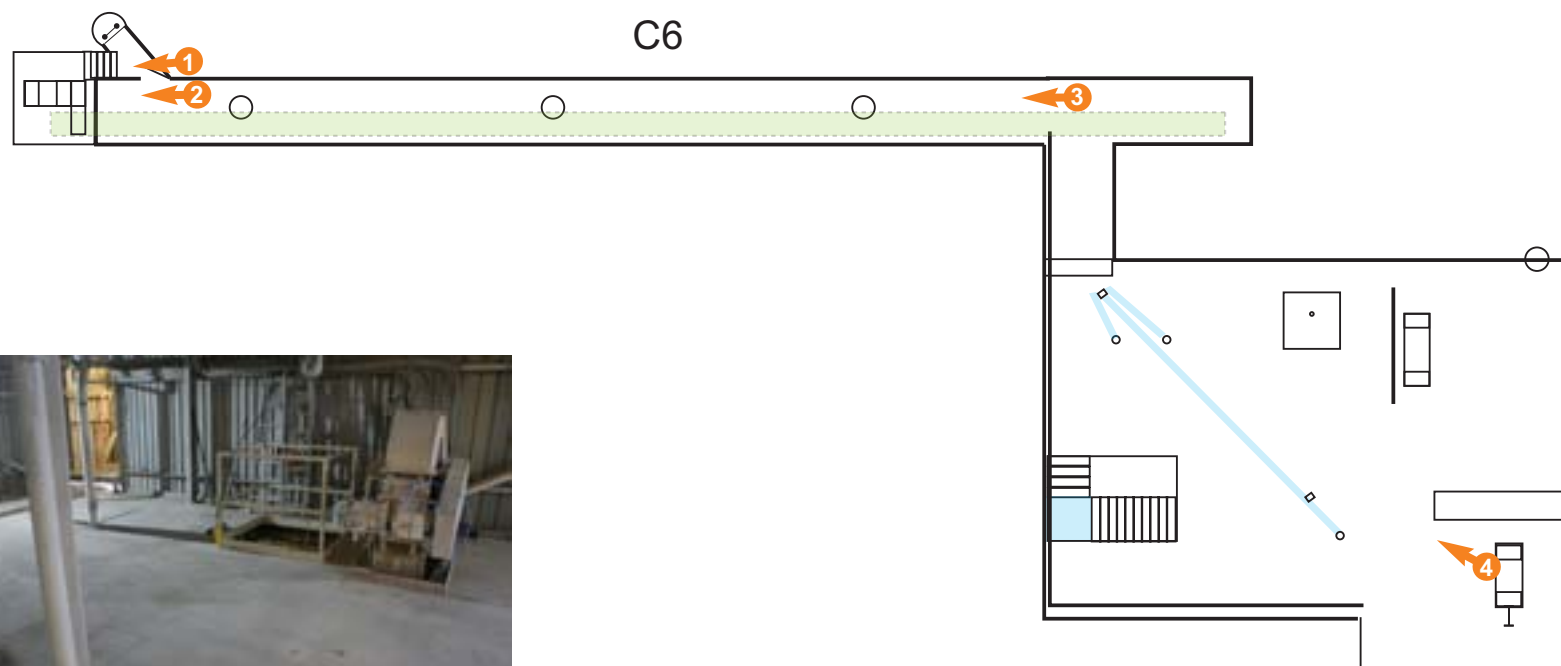



Top Mixer Floor, Plant Bins & Pit 2 E101

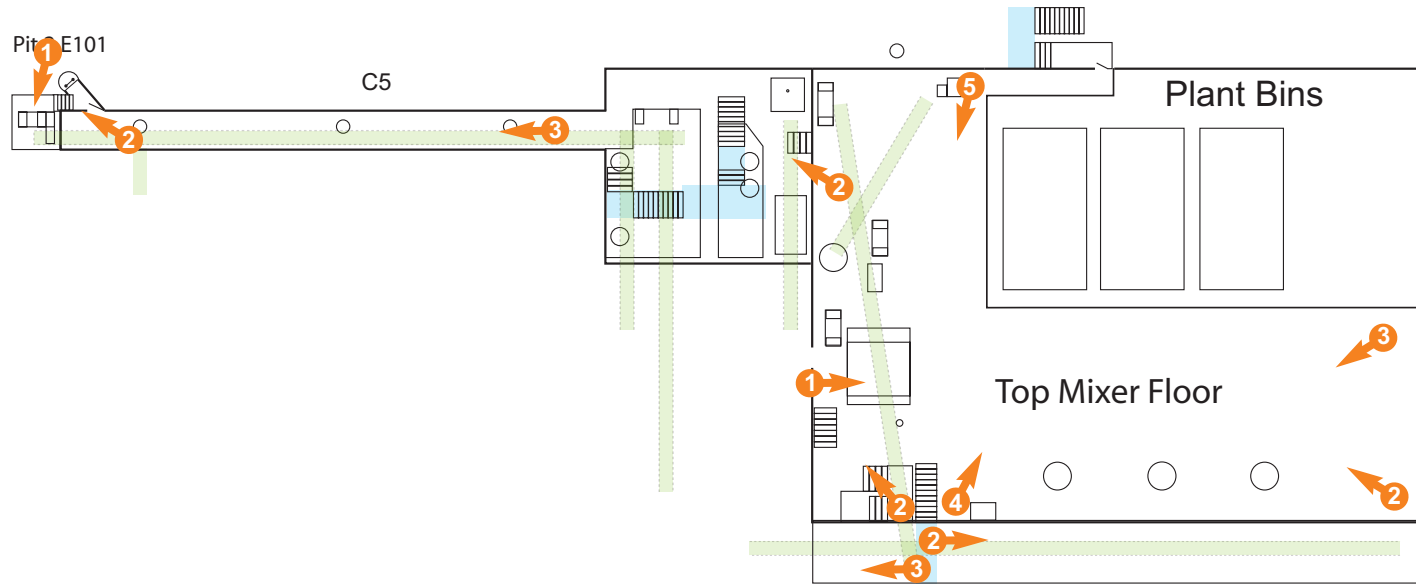

Pit 1 E100

## Raw Material Bin Tops

